



County Executive Office

Memorandum

January 26, 2007

To: Supervisor Chris Norby, Chairman
From: Thomas G. Mauk, County Executive Officer
Subject: Exception to the Rule 21

RECEIVED
07 JAN 26 AM 11:38
COUNTY CLERK
BOARD OF SUPERVISORS

532C

The County Executive Office is requesting a supplemental for the January 30, 2007 Board Hearing Meeting.

Agency: Resources and Development Management Department
Subject: Accept Concept Design for Civic Signage and Landscaping Improvements.
District: 1st

Reason for supplemental: Request by Supervisor Chris Norby.

Concur: [Signature]
Supervisor Chris Norby, Chairman
Board of Supervisors

cc: Rob Richardson
Assistant to the County Executive Officer



**SUPPLEMENTAL AGENDA ITEM
AGENDA STAFF REPORT**

ASR Control

MEETING DATE: January 30, 2007
LEGAL ENTITY TAKING ACTION:
BOARD OF SUPERVISORS DISTRICT(S): 1
SUBMITTING AGENCY/DEPARTMENT: Resources and Development Management Department
DEPARTMENT CONTACT PERSON(S): Bob Wilson (714) 834-2830
Clark Shen (714) 567-6568

SUBJECT: Accept Concept Design for Civic Center Signage and Landscaping Improvements

RECEIVED
JAN 26 AM 11:00
CLERK OF THE BOARD
Discussion

CEO CONCUR *[Signature]* **COUNTY COUNSEL REVIEW** *NO LEGAL OBJECTION* **CLERK OF THE BOARD** *[Signature]*
Michael S. L.

Budgeted: \$500,000 **Current Year Cost:** \$500,000 **Annual Cost:** N/A
Staffing Impact: N/A **# of Positions:** N/A **Sole Source:** N/A
Current Fiscal Year Revenue: N/A
Funding Source: (036) General Fund:100%

Prior Board Action:

RECOMMENDED ACTION(S)

1. Accept and approve Civic Center Signage and Landscaping Improvement concept designs.
2. Authorize Resources and Development Management Department (RDMD) to proceed with submittal of the Knightsbridge and Urban Arena concept designs to the City of Santa Ana and Civic Center Authority for design review approval.
3. Authorize RDMD to revise concept designs as necessary to meet the City of Santa Ana and the Civic Center Authority design review and for subsequent construction permit approval requirements. Direct RDMD to obtain the approval of the final design concepts from the Board subcommittee prior to development and filing of final plans for approval.
4. Authorize RDMD to pursue contracts for signage and landscaping improvements in amounts not to exceed an aggregate of \$500,000. Direct RDMD to return to the Board as necessary pursuant to Public Contract Code for approval of plans and specifications and advertisements for bid and return to the Board with a status report and for further Board review, direction and approvals as appropriate within 180 days.

SUMMARY:

Authorize the Director of RDMD or a designee, to implement the new signage and landscaping as generally represented in the concept designs.

BACKGROUND INFORMATION:

The County of Orange Civic Center Area Offices provides services to hundreds of people everyday. There is an immediate need for directional and identification signage in the vehicle and pedestrian traffic areas. In accordance with Board direction, Knightsbridge Architectural Products, Inc. has been hired to assess the signage deficiencies and make recommendations. Urban Arena has been hired to assess current landscaping and make recommendations on enhancements that would create a theme that identifies the Civic Center Plaza area. This will be a multi-phase project.

Knightsbridge has completed their assessment and proposes updating existing signs as well as adding new signs. All signs will contain a consistent style that will identify the location of the County of Orange Civic Center Area. The signs will consist of parking lot identification, directories, building identification, and electronic signs.

Urban Arena has completed their assessment and recommends enhancing and expanding the use of palm trees and tall grasses to the existing landscaping creating a theme surrounding the County of Orange Civic Center Area.

The City of Santa Ana design review process will begin after the County of Orange Board approves the concept designs submitted by Knightsbridge and Urban Arena. Following design document review and approval by the City of Santa Ana and the Civic Center Authority, RDMD will prepare the first phase of construction documents to advertise for bids.

Legal Requirements

CEQA Compliance: The subject project is categorically exempt (Class 1) from the provisions of CEQA pursuant to Section 15301 of the CEQA guidelines.

FINANCIAL IMPACT:

N/A

STAFFING IMPACT:

N/A

REVIEWING AGENCIES:

EXHIBIT(S):

ATTACHMENT(S):

Signage and Landscaping Concepts for the Orange County Civic Center

Attachment A

Orange County Civic Center Wayfinding Signage Program

OC CIVIC CENTER
WAYFINDING SIGNAGE PROGRAM

Message Schedule			January 22, 2007	
SIGN TYPE	QUANTITY	DESCRIPTION	MESSAGE	REMARKS/LOCATION

Message Schedule

See Sheet: LP. 1

A.1-01- A.1-20	20	Directional Message Panel	Civic Center ↑	Arrow directional change as appropriate. Verify exact locations.
B.1-01	1	Gateway Monument	Welcome to the OC CIVIC CENTER	Verify exact location.
B.1-02	1	Gateway Monument	Welcome to the OC CIVIC CENTER	Verify exact location.
B.1-03	1	Gateway Monument	Welcome to the OC CIVIC CENTER	Verify exact location
B.1-04	1	Gateway Monument	Welcome to the OC CIVIC CENTER	Verify exact location
C.1-00	1	Parking Directional/ Cantilevered	n/a – not currently in program	Verify exact location
C.2-01	1	Parking Directional/ Existing Post	P2→ PARKING 1 POLICE SHERIFF STADIUM JURORS	Verify exact location
C.2-02	1	Parking Directional/ Existing Post	← P2 COURTHOUSE CITY HALL LAW LIBRARY STATE & FED BLDGS P1 → POLICE SHERIFF STADIUM JURORS	Verify exact location
C.2-03	1	Parking Directional/ Existing Post	← P2 COURTHOUSE CITY HALL LAW LIBRARY STATE & FED BLDGS P1 → POLICE SHERIFF STADIUM JURORS	Verify exact location

OC CIVIC CENTER
WAYFINDING SIGNAGE PROGRAM

Message Schedule January 22, 2007

SIGN TYPE	QUANTITY	DESCRIPTION	MESSAGE	REMARKS/LOCATION
-----------	----------	-------------	---------	------------------

Message Schedule

See Sheet: LP.1

C.2-04	1	Parking Directional/Existing Post	→ PARKING 6 COURTHOUSE CITY HALL LAW LIBRARY STATE & FED BLDGS.	Verify exact location
C.2-05 DELETED	1	Parking Directional/Existing Post	DELETED	Verify exact location
C.2-06	1	Parking Directional/Existing Post	→ PARKING 4 HALL OF FINANCE & RECORDS, Bldg. 12 HALL OF ADMINISTRATION, Bldg. 10	Verify exact location
C.2-07	1	Parking Directional/Existing Post	→ PARKING 4 HALL OF FINANCE & RECORDS, Bldg. 12 HALL OF ADMINISTRATION, Bldg. 10	Verify exact location
C.2-08	1	Parking Directional/Existing Post	→ PARKING 4 HALL OF FINANCE & RECORDS, Bldg. 12 HALL OF ADMINISTRATION, Bldg. 10	Verify exact location
C.2-09	1	Parking Directional/Existing Post	↑ PARKING 4 ← PARKING 6	Verify exact location
C.2-10	1	Parking Directional/Existing Post	↑ PARKING 1,2	Verify exact location
C.2-11	1	Parking Directional/Existing Post	← PARKING 2 ↑ PARKING 1	Verify exact location
C.2-12	1	Parking Directional/Existing Post	P 6→ PARKING 6 CITY HALL STATE & FED BLDGS APPELLATE COURT	Verify exact location

OC CIVIC CENTER
WAYFINDING SIGNAGE PROGRAM

Message Schedule January 22, 2007

SIGN TYPE	QUANTITY	DESCRIPTION	MESSAGE	REMARKS/LOCATION
-----------	----------	-------------	---------	------------------

Message Schedule

See Sheet: LP.1

C2-12A	1	Parking Directional/Existing Post	← PARKING 6 CITY HALL STATE & FED BLDGS APPELLATE COURT	Verify exact location
C.2-13	1	Parking Directional/Existing Post	→ PARKING 6 CITY HALL STATE & FED BLDGS APPELLATE COURT	Verify exact location
C.2-14	1	Parking Directional/Existing Post	← PARKING 1,2,3 → PARKING 7 ↑ PARKING 4, 5, 6	Verify exact location
C.2-15	1	Parking Directional/Existing Post	← PARKING 1,2, 3 → PARKING 7 ↑ PARKING 4, 5, 6	Verify exact location
C.2-16	1	Parking Directional/Existing Post	→ PARKING 2, 6, 7 ↑ PARKING 3, 4, 5	Verify exact location
C.2-17	1	Parking Directional/Existing Post	→ PARKING 1 ↑ PARKING 2, 6, 7 ← PARKING 3, 4, 5	Verify exact location
C.2-18	1	Parking Directional/Existing Post	→ PARKING 1, 2, 3 ← PARKING 5 ↑ PARKING 4, 6	Verify exact location
C.2-19	1	Parking Directional/Existing Post	→ PARKING 1, 2, 3 ← PARKING 5	Verify exact location
C.2-20	1	Parking Directional/Existing Post	P1 & P2 → COURTS STADIUM JURORS POLICE/SHERIFF LAW LIBRARY	Verify exact location

OC CIVIC CENTER
WAYFINDING SIGNAGE PROGRAM

Message Schedule January 22, 2007

SIGN TYPE	QUANTITY	DESCRIPTION	MESSAGE	REMARKS/LOCATION
-----------	----------	-------------	---------	------------------

Message Schedule

See Sheet: LP.1

C.3-01	1	Parking Facility Identification & Directional	P1→ PARKING 1 POLICE SHERIFF STADIUM JURORS	Verify exact location
C.3-02	1	Parking Facility Identification & Directional	← P1 PARKING 1 POLICE SHERIFF STADIUM JURORS	Verify exact location
C.3-03	1	Parking Directional/New Post Mount	← P4 PARKING 4 HALL OF ADMINISTRATION HALL OF FINANCE & RECORDS	Verify exact location
C.3-04	1	Parking Directional/New Post Mount	← P1 PARKING 1 POLICE SHERIFF STADIUM JURORS	Verify exact location
C.3-05	1	Parking Lot Identification	←P5 PARKING 5 OLD COUNTY COURTHOUSE PARKING	Verify exact location
C.3-06	1	Parking Lot Identification	P2 PARKING 2 COURTHOUSES COUNTY LAW LIBRARY CITY HALL STATE & FED. BLDGS.	Verify exact location

OC CIVIC CENTER
WAYFINDING SIGNAGE PROGRAM

Message Schedule January 22, 2007

SIGN TYPE	QUANTITY	DESCRIPTION	MESSAGE	REMARKS/LOCATION
-----------	----------	-------------	---------	------------------

Message Schedule

See Sheet: LP.1

C.3-07	1	Parking Lot Identification	P2 PARKING 2 CITY HALL STATE & FED BLDGS. APPELATE COURT COUNTY LAW LIBRARY	Verify exact location
D.1-01	1	Parking Lot Identification	P3 PARKING 3 COUNTY COURTHOUSE CITY LIBRARY	Verify exact location
D.1-02	1	Parking Lot Identification	P3 PARKING 3 COUNTY COURTHOUSE CITY LIBRARY	Verify exact location

OC CIVIC CENTER
WAYFINDING SIGNAGE PROGRAM

Message Schedule January 22, 2007

SIGN TYPE	QUANTITY	DESCRIPTION	MESSAGE	REMARKS/LOCATION
-----------	----------	-------------	---------	------------------

Message Schedule

See Sheet: LP.1

M.1-01	1	Freestanding Directional/Single Panel	<p>Panel 1:</p> <p>OC CIVIC CENTER ← City Library County Hall of Admin. (Bldg. 10)</p> <p>↑ City Hall (Bldg. 20) (diagonal arrow pointing right and up) State Bldg. (Bldg. 28) Fed. Bldg. (Bldg. 34) Law Library</p> <p>Panel 2:</p> <p>OC CIVIC CENTER ↑ County Courthouse Parking Garage C</p> <p>← City Hall (Bldg. 20)</p> <p>County Hall of Admin. (Bldg. 10) → County Hall of Finance & Records (Bldg. 12)</p>	Verify exact location
M.1-02	1	Freestanding Directional/Single Panel		Verify exact location

OC CIVIC CENTER
WAYFINDING SIGNAGE PROGRAM

Message Schedule January 22, 2007

SIGN TYPE	QUANTITY	DESCRIPTION	MESSAGE	REMARKS/LOCATION
-----------	----------	-------------	---------	------------------

Message Schedule

See Sheet: LP.1

M.1-03	1	Freestanding Directional/Single Panel	<p>Panel 1: OC CIVIC CENTER Hall of Administration (Bldg. 10)</p> <p>Building 12 → Clerk-Recorder, Rooms 101 & 106 Birth, Death, Marriage Certificates Fictitious Business Registration Notary Registration Official Records Document Recording Auditor-Controller Health Care Agency Public Cafeteria</p> <p>↑ Treasurer-Tax Collector Property Tax Payments Assessor</p> <p>Panels 2 & 3 : OC CIVIC CENTER → Treasurer-Tax Collector Property Tax Payments Assessor</p>	Verify exact location
M.1-04	1	Freestanding Directional/Single Panel		Verify exact location
M.1-05	1	Freestanding Directional/Single Panel		Verify exact location
M.1-06	1	Freestanding Directional/Single Panel		Verify exact location
M.2-01	1	Freestanding Directional/Double Panel		Verify exact location

OC CIVIC CENTER
WAYFINDING SIGNAGE PROGRAM

Message Schedule January 22, 2007

SIGN TYPE	QUANTITY	DESCRIPTION	MESSAGE	REMARKS/LOCATION
-----------	----------	-------------	---------	------------------

Message Schedule

See Sheet: LP.1

M.2-02	1	Freestanding Directional/Double Panel		Verify exact location
M.2-03	1	Freestanding Directional/Double Panel	<p>Panel 1: OC CIVIC CENTER ← Orange County Courthouse Parking Lot B → City Hall (Bldg. 20) City Library</p> <p>Panel 2: OC CIVIC CENTER ↑ Orange County Courthouse ← State (Bldg. 28) Fed. Bldgs (Bldg. 34) Law Library</p>	Verify exact location
M.2-04	1	Freestanding Directional/Double Panel	<p>Panel 1: OC CIVIC CENTER ← Treasurer-Tax Collector Property Tax Payments Assessor Hall of Administration (Bldg. 10)</p> <p>Building 12 Clerk-Recorder, Rooms 101 & 106 → Birth, Death, Marriage Certificates Fictitious Business Registration Notary Registration Official Records Document Recording</p> <p>Auditor-Controller Health Care Agency Public Cafeteria</p>	Verify exact location

OC CIVIC CENTER
WAYFINDING SIGNAGE PROGRAM

Message Schedule January 22, 2007

SIGN TYPE	QUANTITY	DESCRIPTION	MESSAGE	REMARKS/LOCATION
-----------	----------	-------------	---------	------------------

Message Schedule

See Sheet: LP.1

N.2-01	1	Large Map Wall Mounted	OC CIVIC CENTER map	Verify exact location
N.2-02	1	Large Map Wall Mounted	OC CIVIC CENTER Map	Verify exact location
N.2-03	1	Large Map Wall Mounted	OC CIVIC CENTER Map	Verify exact location
N.2-04	1	Large Map Wall Mounted	OC CIVIC CENTER Map	Verify exact location
P.1-01	1	Pedestrian Directional with Map	OC CIVIC CENTER → Hall of Administration (Bldg. 10) Hall of Finance & Records (Bldg. 12) ← City Library (Bldg. 26) City Hall (Bldg. 20) County Courthouse (Bldg. 30)	Verify exact location
P.1-02	1	Pedestrian Directional with Map	DELETE	Verify exact location

OC CIVIC CENTER
WAYFINDING SIGNAGE PROGRAM

Message Schedule	January 22, 2007
------------------	------------------

SIGN TYPE	QUANTITY	DESCRIPTION	MESSAGE	REMARKS/LOCATION
-----------	----------	-------------	---------	------------------

Message Schedule

See Sheet: LP.1

P.1-03	1	Pedestrian Directional with Map	<p>OC CIVIC CENTER</p> <p>← Hall of Administration (Bldg. 10)</p> <p>Hall of Finance & Records (Bldg. 12)</p> <p>Clerk Recorder, Rooms 101 & 106</p> <p>Birth Death & Marriage Certificates</p> <p>Fictitious Business Registration</p> <p>Notary Public Registration</p> <p>Official Records</p> <p>Document Recording</p> <p>Auditor – Controller</p> <p>Health Care Agency</p> <p>Cafeteria</p> <p>→ Old County Courthouse</p> <p>Marriage Licenses</p> <p>Weddings</p> <p>Passports</p>	Verify exact location
P.1-04	1	Pedestrian Directional with Map	<p>OC CIVIC CENTER</p> <p>→ City Hall entrance</p> <p>↑ Council Chambers</p>	Verify text and exact location
P.1-05	1	Pedestrian Directional with Map	<p>OC CIVIC CENTER</p> <p>↑</p> <p>County Courthouse, Bldg. 30</p> <p>City Library, Bldg. 26</p> <p>Hall of Finance & Records, Bldg. 12</p> <p>Hall of Administration, Bldg. 10</p>	Verify exact location

OC CIVIC CENTER
WAYFINDING SIGNAGE PROGRAM

Message Schedule January 22, 2007

SIGN TYPE	QUANTITY	DESCRIPTION	MESSAGE	REMARKS/LOCATION
-----------	----------	-------------	---------	------------------

Message Schedule

See Sheet: LP.1

P.1-06	1	Pedestrian Directional with Map	<p>OC CIVIC CENTER</p> <p>→ Santa Ana City Hall, Bldg. 20 Council Chambers</p> <p>← Orange County Courthouse Santa Ana Public Library</p> <p>Hall of Administration, Bldg. B10 Hall of Finance & Records, Bldg. B12</p> <p>SIDE 2</p> <p>↑ Orange County Court House State Building, Bldg. 28 Federal Building, Bldg. 34</p> <p>← Santa Ana City Hall, Bldg. B20 Council Chambers</p>	Verify exact location
P.1-07	1	Pedestrian Directional with Map	<p>OC CIVIC CENTER</p> <p>SIDE 1</p> <p>↑ Santa Ana Library Hall of Administration, Bldg. B10 Hall of Records & Finance, Bldg. B12</p> <p>SIDE 2</p> <p>→ City Hall Fed & State Buildings</p>	Verify exact location
P.1-08	1	Pedestrian Directional with Map	<p>OC CIVIC CENTER</p> <p>Side 1:</p> <p>OC CIVIC CENTER</p> <p>→ Clerk-Recorder (Bldg. 12)</p> <p>← City Library (Bldg. 26) County Courthouse (Bldg. 30)</p> <p>↑ Side 2:</p> <p>← Clerk-Recorder (Bldg. 12)</p> <p>→ City Library County Courthouse</p>	Verify exact location

OC CIVIC CENTER
WAYFINDING SIGNAGE PROGRAM

Message Schedule				January 22, 2007
SIGN TYPE	QUANTITY	DESCRIPTION	MESSAGE	REMARKS/LOCATION

Message Schedule

See Sheet: LP.1

P.1-09	1	Pedestrian Directional with Map	OC CIVIC CENTER	Verify exact location
P.1-10	1	Pedestrian Directional with Map	OC CIVIC CENTER	Verify exact location
P.2-01	1	Pedestrian Directional without Map	OC CIVIC CENTER	Verify exact location
P.2-02	1	Pedestrian Directional without Map	OC CIVIC CENTER	Verify exact location
P.2-03	1	Pedestrian Directional without Map	OC CIVIC CENTER	Verify exact location
P.2-04	1	Pedestrian Directional without Map	OC CIVIC CENTER	Verify exact location
P.2-05	1	Pedestrian Directional without Map	OC CIVIC CENTER	Verify exact location
P.2-06	1	Pedestrian Directional without Map	OC CIVIC CENTER	Verify exact location
P.2-07	1	Pedestrian Directional without Map	OC CIVIC CENTER	Verify exact location
P.2-08	1	Pedestrian Directional without Map	OC CIVIC CENTER	Verify exact location
P.2-09	1	Pedestrian Directional without Map	OC CIVIC CENTER	Verify exact location
Q.1-01	1	Building I.D. wall mounted	County Courthouse → Central Justice Center ← Parking Lot P2	Verify exact location
Q.1-02	1	Building I.D. wall mounted	County Law Library 515 N. Flower St. Building 32	Verify exact location
Q.1-03	1	Building I.D. wall mounted	County Law Library 515 N. Flower St. Building 32	Verify exact location

OC CIVIC CENTER
WAYFINDING SIGNAGE PROGRAM

Message Schedule January 22, 2007

SIGN TYPE	QUANTITY	DESCRIPTION	MESSAGE	REMARKS/LOCATION
-----------	----------	-------------	---------	------------------

Message Schedule

See Sheet: LP.1

Q.2-01 Q.2-02	1	Building I.D. freestanding	OC CIVIC CENTER Hall of Administration 333 W. Santa Ana Blvd. Building 10 Board of Supervisors Chief Executive Officer Clerk of the Board County Counsel Human Resources	Verify exact location
Q.2-03	1	Building I.D. freestanding	<u>Side 1 East Elev.</u> Hall of Finance and Records 630 N. Broadway Building 12 → Clerk Recorder Auditor – Controller Cafeteria Health Care Agency ↑ Assessor Treasurer-Tax Collector Health Care Agency Treasurer-Tax Collector	Verify text and location prior to fabrication. <u>Issue!</u> Address on North elevation is 400 West Civic Center Dr.
			<u>Side 2 West Elev.</u> Hall of Finance and Records 630 N. Broadway Building 12 ← Clerk-Recorder Auditor – Controller Assessor Cafeteria Health Care Agency Treasurer-Tax Collector	

OC CIVIC CENTER
WAYFINDING SIGNAGE PROGRAM

Message Schedule January 22, 2007

SIGN TYPE	QUANTITY	DESCRIPTION	MESSAGE	REMARKS/LOCATION
-----------	----------	-------------	---------	------------------

Message Schedule

See Sheet: LP.1

Q.2-04	1	Building I.D. freestanding	Hall of Finance and Records 630 N. Broadway Building 12 Assessor Auditor – Controller Clerk-Recorder Treasurer-Tax Collector Health Care Agency Cafeteria	Verify text and location prior to fabrication. <u>Issue!</u> Address on North elevation is 400 West Civic Center Dr.
Q.2-05	1	Building I.D. freestanding	Hall of Finance and Records 630 N. Broadway Building 12 Assessor Auditor – Controller Clerk-Recorder Treasurer-Tax Collector Health Care Agency Cafeteria	Verify text and location prior to fabrication. <u>Issue!</u> Address on North elevation is 400 West Civic Center Dr.
Q.2-06	1	Building I.D. freestanding	<u>Side 1 East Elev.</u> Hall of Finance and Records 630 N. Broadway Building 12 Assessor Auditor – Controller Clerk-Recorder Treasurer-Tax Collector Health Care Agency Cafeteria	Verify text and location prior to fabrication.

OC CIVIC CENTER
WAYFINDING SIGNAGE PROGRAM

Message Schedule January 22, 2007

SIGN TYPE	QUANTITY	DESCRIPTION	MESSAGE	REMARKS/LOCATION
-----------	----------	-------------	---------	------------------

Message Schedule

See Sheet: LP.1

			<u>Side 2 West Elev.</u> OC CIVIC CENTER Hall of Finance and Records 630 N. Broadway Building 12 ↑ Clerk-Recorder Auditor-Controller Health Care Agency Cafeteria ← Assessor Treasurer-Tax Collector	
Q.2-06A	1	Freestanding Building I.D.	Hall of Finance and Records 630 N. Broadway Building 12 Assessor Auditor - Controller Cafeteria Clerk-Recorder Health Care Agency Treasurer-Tax Collector	Verify text and location prior to fabrication. <u>Issue!</u> Address on North elevation is 400 West Civic Center Dr.
Q.2-07	1	Freestanding Building I.D.	Santa Ana City Hall & Ross Annex XXX Ross Street Building 20	Verify text and location prior to fabrication.
Q.2-08	1	Freestanding Building I.D.	OCTA Park & Ride Health Care Agency 405 W. 5 th Street	Verify text and location prior to fabrication.
Q.2-09	1	Freestanding Building I.D.	Ronald Reagan Federal Courthouse 411 W. 4 th Street	Verify text and location prior to fabrication.
Q.2-10	1	Freestanding Building I.D.	Santa Ana City Hall & Ross Annex XXX Ross St. Building 20	Verify text and location prior to fabrication.

OC CIVIC CENTER
WAYFINDING SIGNAGE PROGRAM

Message Schedule				January 22, 2007
SIGN TYPE	QUANTITY	DESCRIPTION	MESSAGE	REMARKS/LOCATION

Message Schedule

See Sheet: LP.1

Q.2-11	1	Freestanding Building I.D.	Federal Building HUD Immigration & Naturalization Social Security Administration XXX Santa Ana Blvd. Building 34	Verify text and location prior to fabrication.
Q.2-12	1	Freestanding Building I.D.	Federal Building HUD Immigration & Naturalization Social Security Administration XXX Santa Ana Blvd. Building 34	Verify text and location prior to fabrication.
Q.2-13	1	Freestanding Building I.D.	Orange County Sheriff's Dept. Administration Men's & Women's Central Jails Intake Release Center (IRC) 550 N. Flower Street Buildings 40, 42, 44, 50 IRC & Jails entrances on Sixth St.	Verify text and location prior to fabrication.
Q.2-14	1	Freestanding Building I.D.	Santa Ana City Hall & Ross Annex XXX Ross Street Building 20	Verify text and location prior to fabrication.
Q.2-15	1	Freestanding Building I.D.	Santa Ana Public Library XXX Civic Center Drive Building 26	Verify text and location prior to fabrication.
Q.2-16	1	Freestanding Building I.D.	County Courthouse Central Justice Center 700 Civic Center Drive Building 30	Verify text and location prior to fabrication.
Q.2-17	1	Freestanding Building I.D.	State of California XXX Santa Ana Blvd. Building 28	Verify text and location prior to fabrication.

OC CIVIC CENTER
WAYFINDING SIGNAGE PROGRAM

Message Schedule January 22, 2007

SIGN TYPE	QUANTITY	DESCRIPTION	MESSAGE	REMARKS/LOCATION
-----------	----------	-------------	---------	------------------

Message Schedule

See Sheet: LP.1

Q.2-18	1	Freestanding Building I.D.	State of California XXX Santa Ana Blvd Building 28	Verify text and location prior to fabrication.
Q.2-19	1	Freestanding Building I.D.	County law Library 515 N. Flower St. Building 32	Verify text and location prior to fabrication.
Q.2-20	1	Freestanding Building I.D.	County Law Library 515 N. Flower St. Building 32	Verify text and location prior to fabrication.
Q.2-21	1	Freestanding Building I.D.	Superior Court Complex 751 W. Santa Ana Blvd. Building 36	Verify text and location prior to fabrication.
Q.2-22	1	Freestanding Building I.D.	Superior Court Complex 751 W. Santa Ana Blvd. Building 36	Verify text and location prior to fabrication
Q.2-23	1	Freestanding Building I.D.	Recreation Community Services 888 W. Santa Ana Blvd.	Verify text and location prior to fabrication.
Q.2-24	1	Freestanding Building I.D.	300 N. Flower Orange County Planning Dept. 320 N. Flower Orange County Sheriff/Coroner	Verify text and location prior to fabrication.
Q.2-25	1	Freestanding Building I.D.	300 N. Flower Orange County Planning Dept. 320 N. Flower Orange County Sheriff/Coroner	Verify text and location prior to fabrication.
Q.2-26	1	Freestanding Building I.D.	Orange County sheriff's Dept.	Verify text and location prior to fabrication.
R.1-01 NIC	1	Electronic Marquee - Large	Santa Ana Stadium	Sign already purchased by City of Santa Ana
R.1-02	1	Electronic Marquee - Large	OC Civic Center	Verify text and location prior to fabrication.
R.1-03	1	Electronic Marquee - Small	Old County Courthouse	Verify text and location prior to fabrication.

OC CIVIC CENTER
WAYFINDING SIGNAGE PROGRAM

Message Schedule	January 22, 2007
------------------	------------------

SIGN TYPE	QUANTITY	DESCRIPTION	MESSAGE	REMARKS/LOCATION
-----------	----------	-------------	---------	------------------

Message Schedule

See Sheet: LP. 1

S.1-00	1	Banners and/or pole medallions	tbd	Verify locations prior to fabrication.
--------	---	--------------------------------	-----	--

ORANGE COUNTY
CIVIC CENTER
WAYFINDING
SIGNAGE PROGRAM

DESIGN INTENT DRAWINGS

JANUARY 22, 2007



KNIGHTSBRIDGE
ARCHITECTURAL PRODUCTS, INC.


3605 W. MacArthur Blvd., Suite 713
Santa Ana, California 92704
714.957.6200 FAX 714.957.6226
www.knightsbridgeproducts.com

HIGHLIGHTS OF A NEW SIGN PROGRAM

- Better directions to Civic Center from outlying areas
- Visitors will know they have arrived and are in the Civic Center area because of the new Gateway signs, LED Marquee signs and consistently designed vehicular and pedestrian signs.
- Parking area identification improvements will include:
 - Parking lots and garages will be identified by a new designations (P1, P2, P3, etc.) making it easier to direct to parking with signs, brochures, web sites and verbal instruction.
 - Parking directional signs will be provided throughout and will direct visitors to the parking most convenient to their destination.
- Civic Center area maps and/or directional signs will be located at the exit points of parking areas.
- All buildings will be identified by eye level signs displaying street address and building number, and, if applicable, services provided in the building.
- Site maps will be updated and improvements will include:
 - easier-to-read Legend formatting use of color to highlight areas
 - clearly marked pedestrian walkways
 - inclusion of wayfinding landmarks (land points of interest) such as the Veterans of Foreign Wars Memorial, Japanese Garden Tea House, etc.
 - refinement of services listings provided throughout the Civic Center
- A new system of pedestrian directional signs will be provided throughout.

SIGN LOCATION PLAN

Sign Type	Key
A-1-00	Directional Message Panel
B-1-00	Gateway Monument
C-1-00	Parking Directional / Cantilevered
C-2-00	Parking Directional / Existing Post Mount
C-3-00	Parking Identification Sign
D-1-00	Parking Facility Identification
M-1-00	Freestanding Directional / Single Panel
M-2-00	Freestanding Directional / Double Panel
N-2-00	Large Map / Wall Mounted
P1-00	Pedestrian Directional with Map
P2-00	Pedestrian Directional without Map
Q-1-00	Building Identification / Wall Mounted
Q-2-00	Building Identification / Freestanding
R-1-00	Electronic Marquee / Large
R-2-00	Electronic Marquee / Small
S-1-00	Pole Banner Sign
T-1-00	Old Courthouse Parking Identification
U-1-00	Old Courthouse Identification / Freestanding

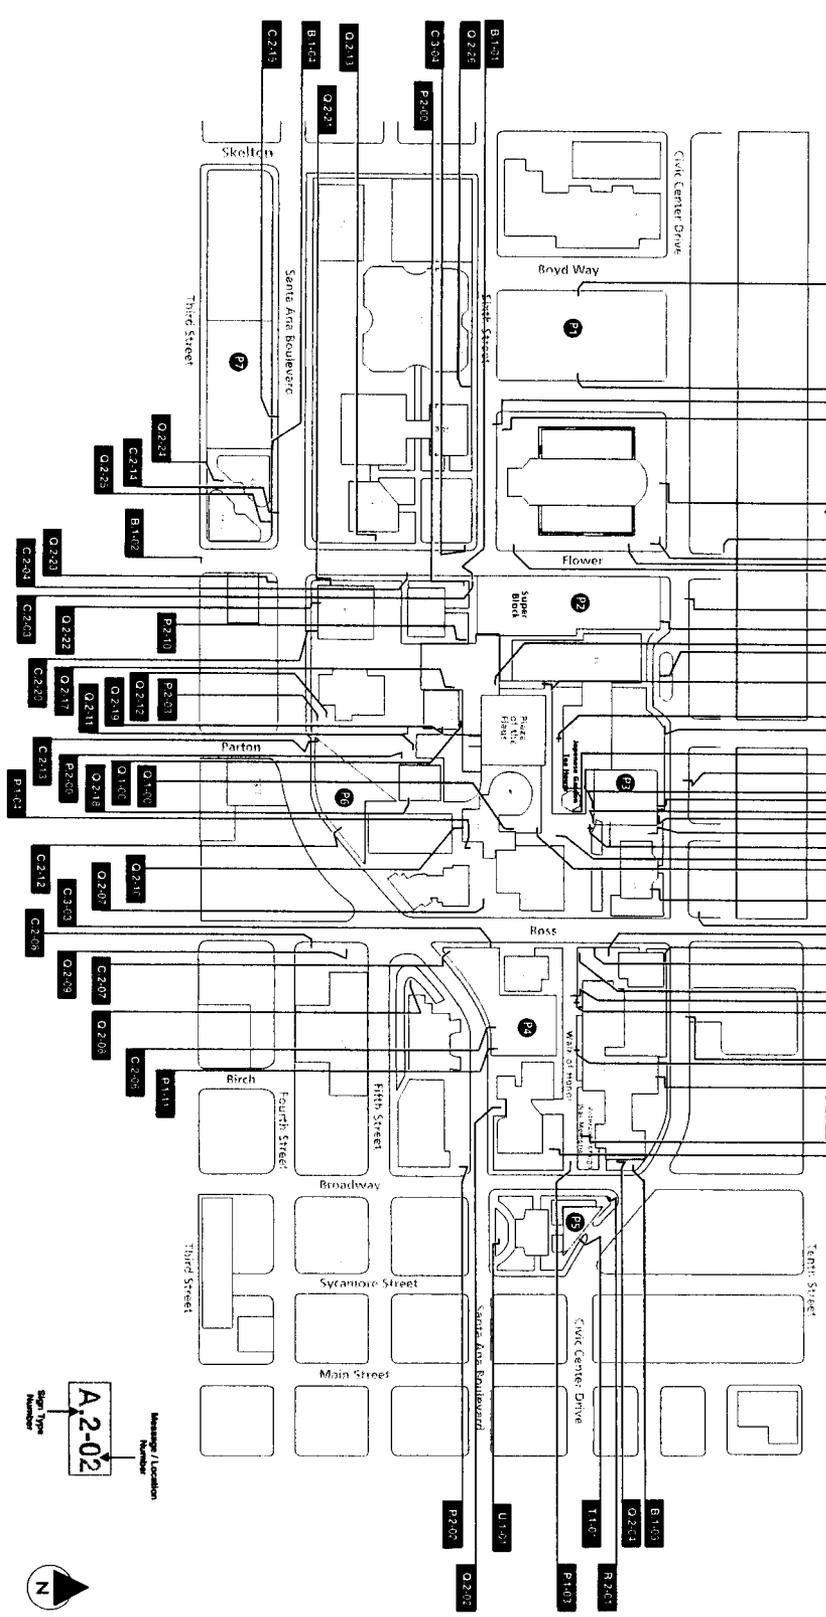

ORANGE COUNTY
CIVIC CENTER
WAYFINDING
SIGNAGE PROGRAM

DESIGN INTENT DRAWINGS

JANUARY 22, 2007






KNIGHTSBRIDGE
ARCHITECTURAL PRODUCTS, INC.

3605 W. MacArthur Blvd., Suite 713
Santa Ana, California 92704
714.967.6200 FAX 714.967.6226
www.knightsbridgeproducts.com

Sign Type A.1-00 Directional Message Panel
 Painted aluminum plate sign panel with applied, computer cut vinyl graphics.

- General Specifications**
- A. 3/16" thick aluminum plate sign panel.
 - B. Computer cut applied vinyl graphics.
 - C. Aluminum mounting bracket welded to sign panel back.
 - D. Stainless steel mounting strap per engineer's specifications.

- Color Specifications**
- 1. Paint color to match Matthews MP00853 (Orange)
 - 2. Paint color to match Matthews MP08069 (Blue)
 - 3. Paint color to match Matthews MP00844 (Ivory)
 - 4. Infill paint color to match Matthews MP07102 (Dark Gray)
 - 5. Scotchline #3580-75 (Blue)
 - 6. Scotchline #7725-99 (fawn)
 - 7. Paint color to match existing Civic Center light post (White)
 - 8. Scotchline #7725-177 (Shadow Blue)
 - 9. Reflective Green to match existing signage.
 - 10. Reflective White to match existing signage.

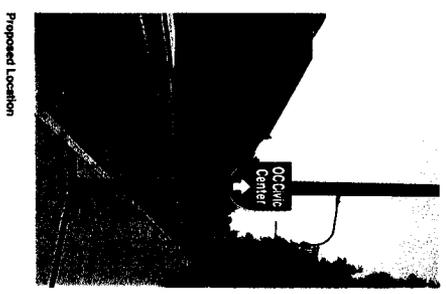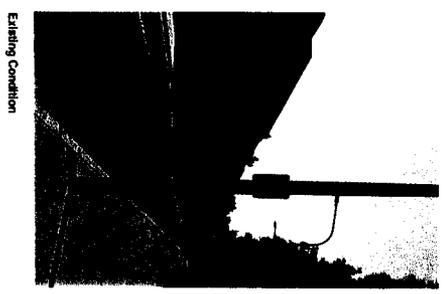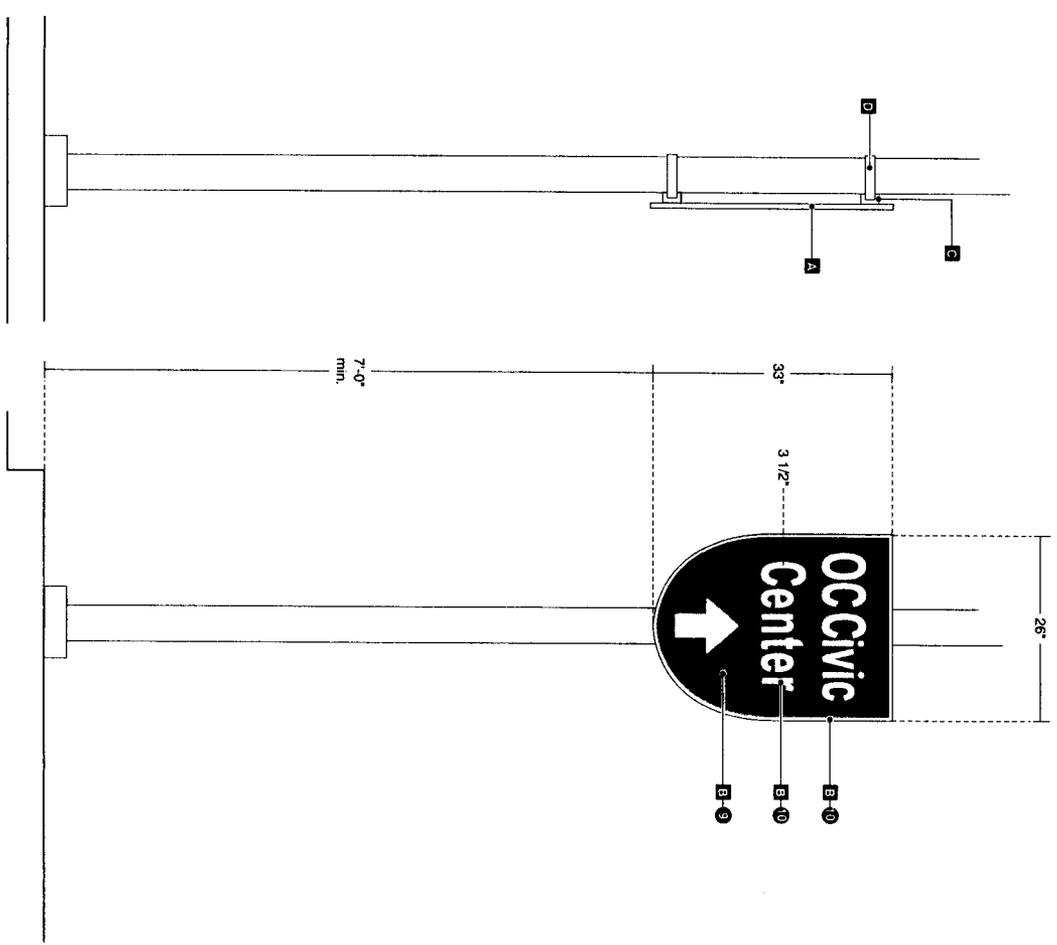

DESIGN INTENT DRAWING



KNIGHTSBRIDGE
 ARCHITECTURAL PRODUCTS, INC.

3805 W. MacArthur Blvd., Suite 713
 Santa Ana, California 92704
 714.957.8200 FAX 714.957.8226
 www.knightbridgeproducts


THE DESIGN / DRAWING IS EXCLUSIVE
 ARCHITECTURAL PRODUCTS, INC. AND
 CANNOT BE REPRODUCED EITHER IN
 WHOLE OR IN PART WITHOUT THE WRITTEN
 PERMISSION OF ARCHITECTURAL PRODUCTS, INC.

DATE: 11.15.07

SCALE: 3/4" = 1'-0"

SHEET:

A.1-01

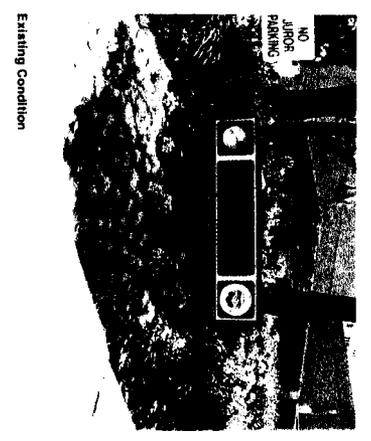

Existing Condition

Proposed Location

Sign Type B.1-00 Gateway Monument


Fabricated aluminum sign cabinet and face with cut out dimensional letters and cast aluminum seals, resting on a poured-in-place concrete base.

General Specifications

- A. Fabricated aluminum sign face / cap.
- B. Fabricated aluminum sign cabinet.
- C. 4 1/8" high x 3/8" thick cut out aluminum letters.
- D. 9 3/4" high x 1/2" thick cut out aluminum letters.
- E. Cast aluminum seals with recessed graphics and paint infill.
- F. Poured-in-place concrete base / footing per engineer's specifications.

Color Specifications

1. Paint color to match Matthews MP00853 (Orange)
2. Paint color to match Matthews MP08069 (Blue)
3. Paint color to match Matthews MP08444 (Ivory)
4. Infill paint color to match Matthews MP07102 (Dark Gray)

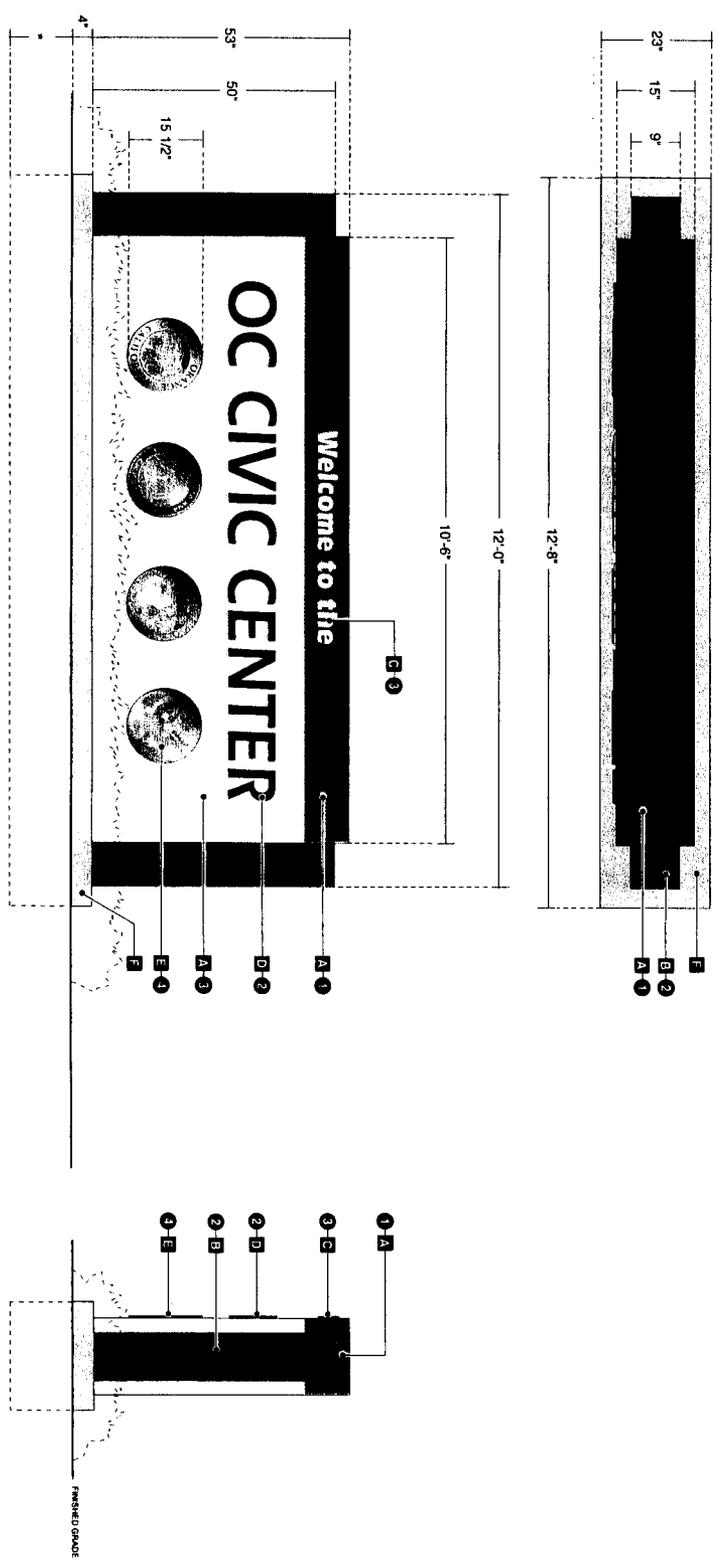





Sign Type B.1-00 Gateway Monument
Fabricated aluminum sign cabinet and face with cut out dimensional letters and porcelain enamel seals, resting on a poured-in-place concrete base.

General Specifications

- A. Fabricated aluminum sign face / cap.
- B. Fabricated aluminum sign cabinet.
- C. 4 1/8" high x 3/8" thick cut out aluminum letters.
- D. 9 3/4" high x 1/2" thick cut out aluminum letters.
- E. Full color porcelain enamel seal.
- F. Poured-in-place concrete base / footing per engineer's specifications *

Color Specifications

- 1. Paint color to match Matthews MP00853 (Orange)
- 2. Paint color to match Matthews MP08069 (Blue)
- 3. Paint color to match Matthews MP00844 (Ivory)
- 4. Infill paint color to match Matthews MP07102 (Dark Gray)

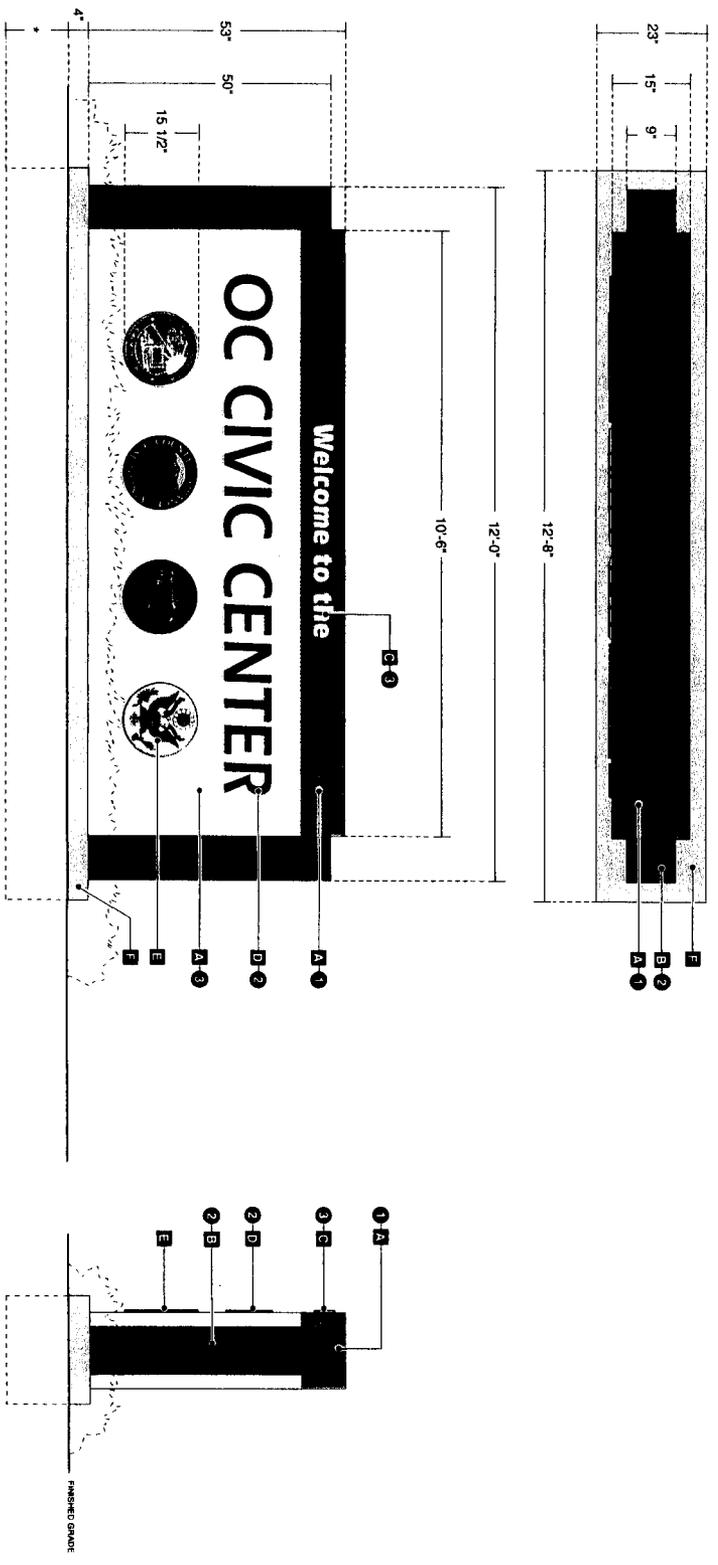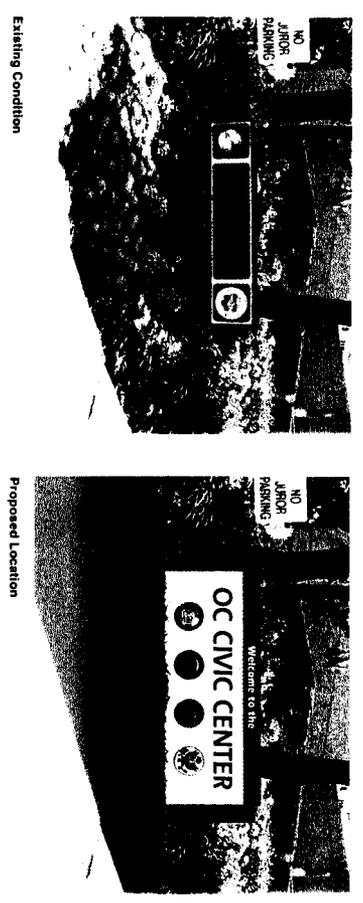



KNIGHTSBRIDGE
ARCHITECTURAL PRODUCTS, INC.

3605 W. MacArthur Blvd., Suite 713
Santa Ana, California 92704
714.957.6200 FAX 714.957.6226
www.knightsbridgeproducts.com

THE DESIGN / DRAWING & SPECIFICATIONS
ARCHITECTURAL PRODUCTS, INC. AND
CANNOT BE REPRODUCED EITHER IN
WHOLE OR IN PART WITHOUT THE
CONSENT FROM ARCHITECTURAL
PRODUCTS, INC.

DATE: 1.12.07

SCALE: 1/4" = 1'-0"

SHEET:

R.1-01




Sign Type R.1-00 Electronic Marquee / Large
Internally illuminated, fabricated aluminum sign cabinet with routed, push-thru acrylic letters, LED message board and full color porcelain enamel seal.

General Specifications


- A. Fabricated aluminum cabinet.
- B. 7 1/4" high x 1/2" thick, routed push-thru, white acrylic letters with opaque face and illuminated edge.
- C. Fabricated aluminum trim element.
- D. Fabricated aluminum LED display enclosure.
- E. 0.9 Pixel Full Color LED display by TRANS-LUX.
- F. 1/2" thick full color porcelain enamel seal, pin-mounted over air vent.
- G. Poured-in-place concrete base / footing per engineer's specifications *
- H. Existing concrete air vent enclosure.

Color Specifications

- 1. Paint color to match Matthews MP00853 (Orange)
- 2. Paint color to match Matthews MP08059 (Blue)
- 3. Paint color to match Matthews MP00844 (Ivory)
- 4. Infill paint color to match Matthews MP07102 (Dark Gray)

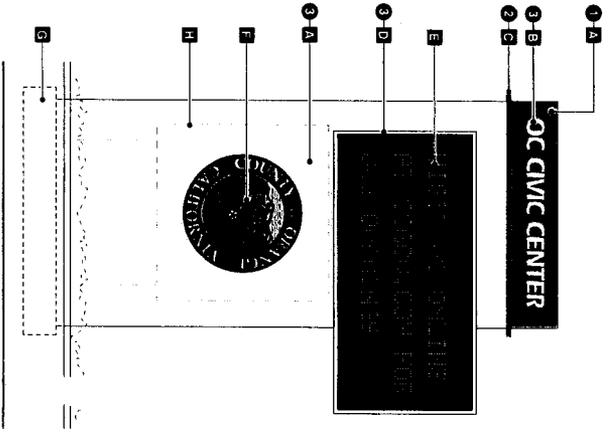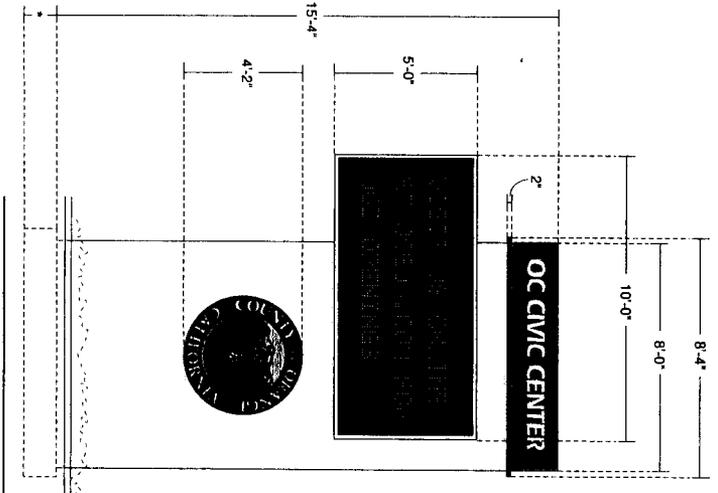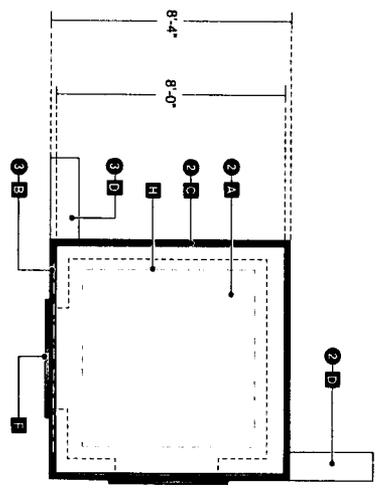



Existing Condition

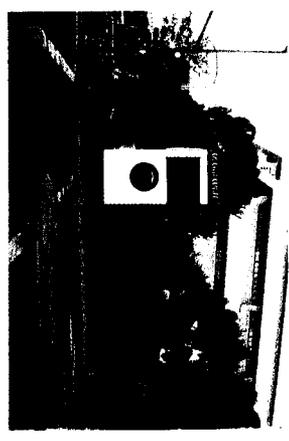

Proposed Location





- Sign Type C-2-00 Parking Directional / Existing Post Mount**
Painted (both sides) aluminum plate sign panel with applied, computer cut vinyl graphics.
- General Specifications**
A. 3/16" thick painted aluminum plate sign panel with 1/4" radius corners, painted front and back.
B. Computer cut applied vinyl graphics.
C. Painted aluminum mounting brackets welded to sign panel back.
D. Stainless steel mounting strap per engineer's specifications.
- Color Specifications**
1. Paint color to match Matthews MP00853 (Orange)
2. Paint color to match Matthews MP00869 (Blue)
3. Paint color to match Matthews MP00844 (Ivory)
4. Infill paint color to match Matthews MP07102 (Dark Gray)
5. Scotchcal #580-75 (Blue)
6. Scotchcal #7725-99 (Fawn)

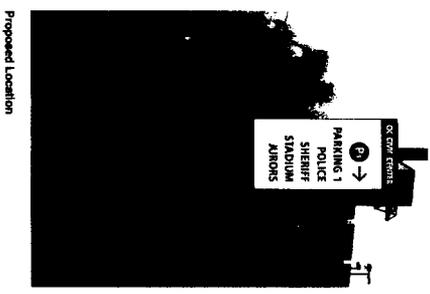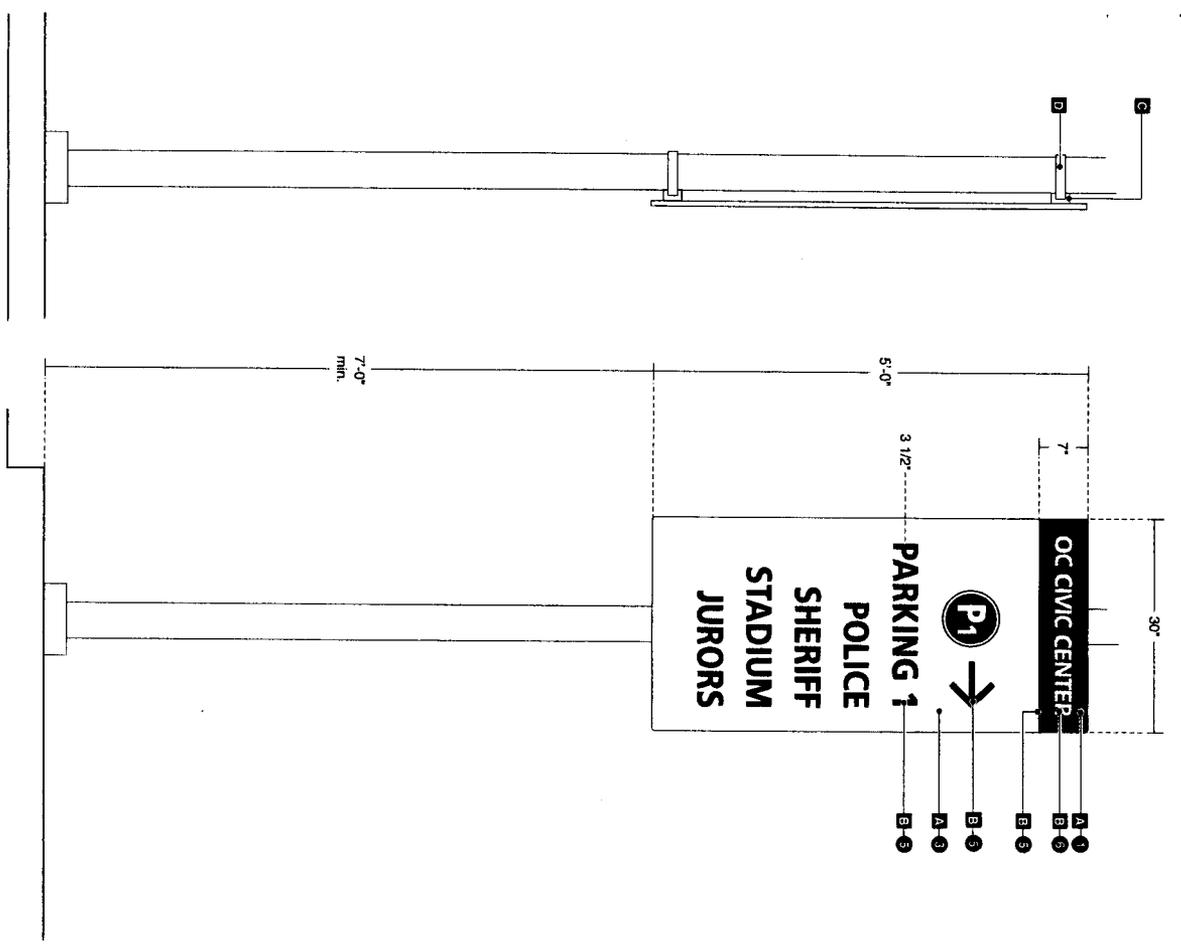



- Sign Type C-3-00 Parking Identification Sign**
Painted aluminum plate sign panels with applied computer cut vinyl graphics.
- General Specifications**
- A. 1/4" thick painted aluminum plate sign panel with 1/4" radius corners.
 - B. Computer cut applied vinyl graphics.
 - C. Custom fabricated round aluminum mounting collar / bracket.
 - D. Counter sunk, tamper-proof mounting collar set screw as required.
 - E. Counter sunk, tamper-proof mounting screw.
 - F. New 4" diameter round post with welded / capped top.
 - G. Concrete collar / footing and post depth per engineer's specifications *
- Color Specifications**
- 1. Paint color to match Matthews MP00853 (Orange)
 - 2. Paint color to match Matthews MP08069 (Blue)
 - 3. Paint color to match Matthews MP00844 (Ivory)
 - 4. Infill paint color to match Matthews MP07102 (Dark Gray)
 - 5. Scotchcal #980-75 (Blue)
 - 6. Scotchcal #7725-99 (Fawn)
 - 7. Paint color to match existing Civic Center light post (White)

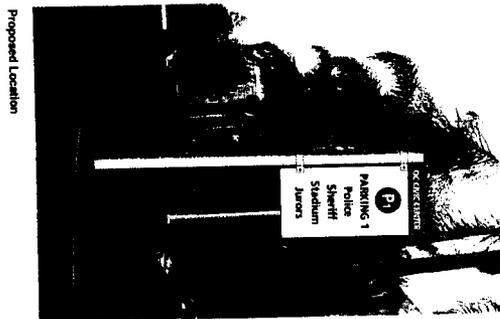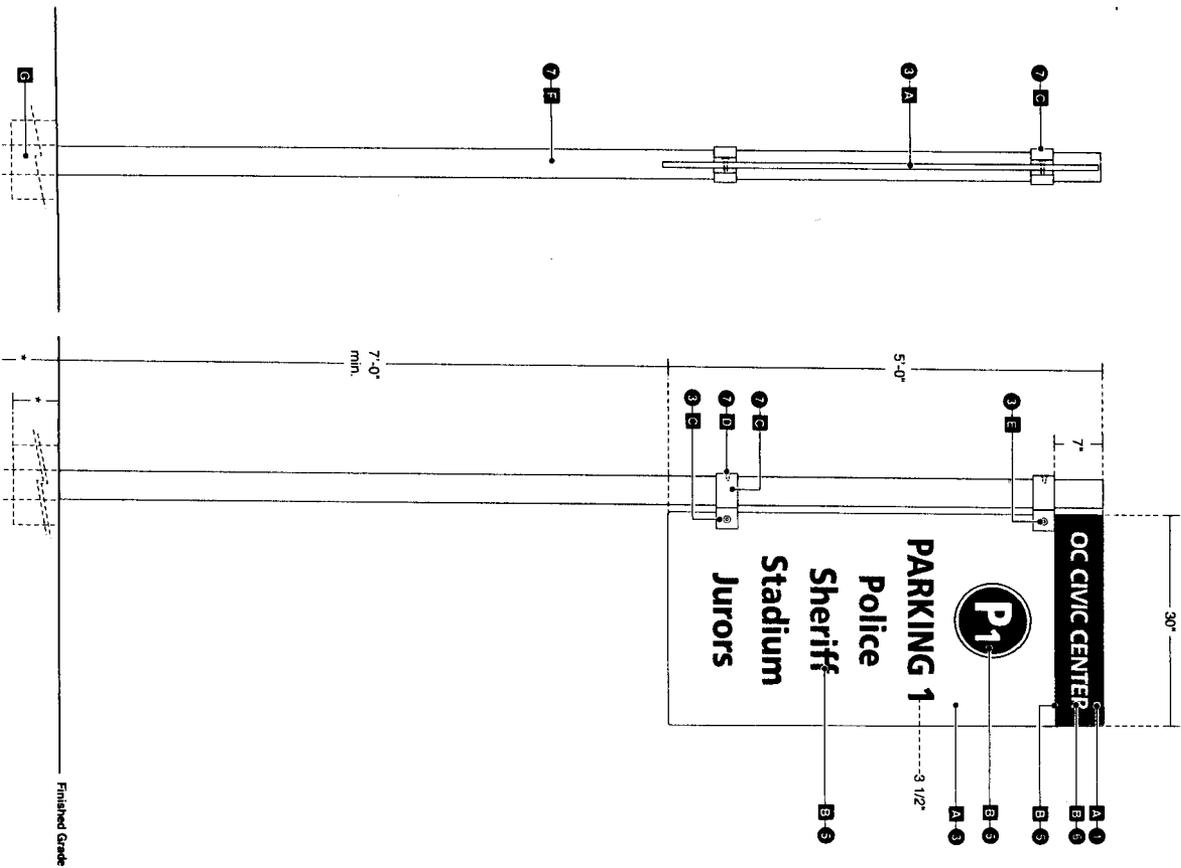

Sign Type N.2-00 Large Map / Wall Mounted


Full color, embedded fiber glass map mounted to wall via fabricated aluminum mounting plate.

General Specifications

- A. 1/2" thick removable embedded fiber glass map by Izone®.
- B. 52" wide x 49" high x 1/4" thick aluminum mounting plate.
- C. Threaded anchor embedded in fiber glass panel.
- D. Round head screw fits into key hole opening in mounting plate.
- E. 1" long x 3/4" diameter aluminum spacer.
- F. Flat head counter sunk mounting screw.
- G. New 4" diameter round post with welded / capped top.
- G. Appropriate wall anchor per engineer's specifications.

Color Specifications

- 1. Paint color to match Matthews MP00853 (Orange)
- 2. Paint color to match Matthews MP00869 (Blue)
- 3. Paint color to match Matthews MP00844 (Ivory)
- 4. Infill paint color to match Matthews MP07102 (Dark Gray)
- 5. Scotchite #580-75 (Blue)
- 6. Scotchite #7725-99 (Fawn)
- 7. Paint color to match existing Civic Center light post (White)
- 8. Scotchite #7725-177 (Shadow Blue)

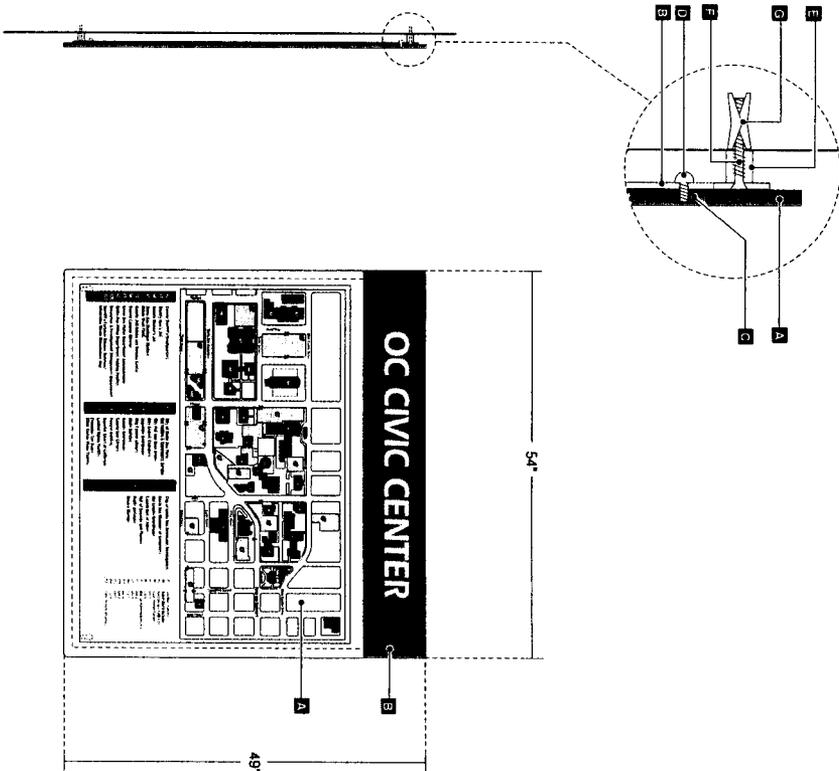

KNIGHTSBRIDGE
ARCHITECTURAL PRODUCTS, INC

3605 W. MacArthur Blvd., Suite 719
Santa Ana, California 92704
714.957.6200 FAX 714.957.6226
www.knightsbridgeproducts.com

THIS DESIGN / DRAWING IS EXCLUSIVE
PROPERTY OF KNIGHTSBRIDGE
ARCHITECTURAL PRODUCTS, INC. AND
CANNOT BE REPRODUCED EITHER IN
PART OR WHOLE WITHOUT WRITTEN
CONSENT OF KNIGHTSBRIDGE
ARCHITECTURAL PRODUCTS, INC.

DATE: 1.15.07

SCALE: 3/4" = 1'-0"

SHEET:

N.2-01



Sign Type P.1-00 Pedestrian Directional with Map




Painted aluminum plate sign panels with applied computer cut vinyl graphics and a removable, full color, embedded fiber glass map.

General Specifications

- A. 1/4" thick painted aluminum plate sign panel with 1/4" radius corners.
- B. Computer cut applied vinyl graphics.
- C. Custom fabricated round aluminum mounting collar / bracket.
- D. Counter sunk, tamper-proof mounting collar set screw as required.
- E. Counter sunk, tamper-proof mounting screw.
- F. New 4" diameter round post with welded / capped top.
- G. Concrete collar / footing and post depth per engineer's specifications *
- H. Appropriate anchor per engineer's specifications *
- I. Fabricated aluminum escutcheon.
- J. 1/2" thick removable embedded fiber glass map by Izoneo.

Color Specifications

- 1. Paint color to match Matthews MP00853 (Orange)
- 2. Paint color to match Matthews MP00869 (Blue)
- 3. Paint color to match Matthews MP00844 (Ivory)
- 4. Infill paint color to match Matthews MP07102 (Dark Gray)
- 5. Scotchlie #580-75 (Blue)
- 6. Scotchlie #7725-99 (Fawn)
- 7. Paint color to match existing Civic Center light post (White)
- 8. Scotchlie #7725-177 (Shadow Blue)

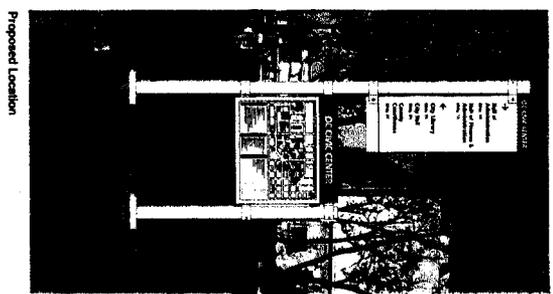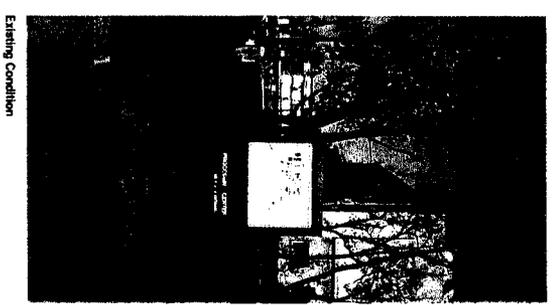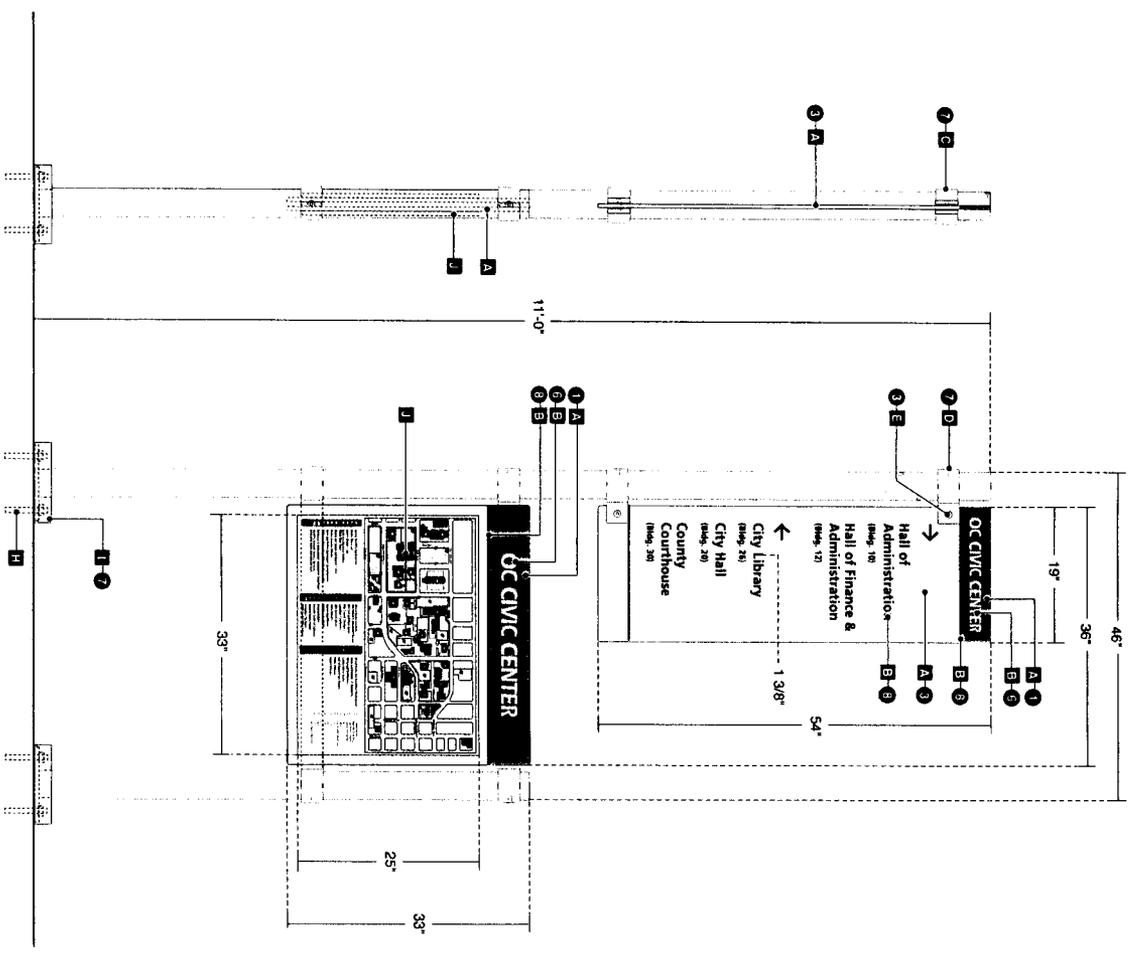

Sign Type M.1-00 Freestanding Directional / Single Panel



Painted aluminum plate sign panels with applied computer cut vinyl graphics.

General Specifications

- A. 1/4" thick painted aluminum plate sign panel with 1/4" radius corners.
- B. Computer cut applied vinyl graphics.
- C. Custom fabricated round aluminum mounting collar / bracket.
- D. Counter sunk, tamper-proof mounting collar set screw as required.
- E. Counter sunk, tamper-proof mounting screw.
- F. New 4" diameter round post with welded / capped top.
- G. Concrete collar / footing and post depth per engineer's specifications *
- H. Appropriate anchor per engineer's specifications *
- I. Fabricated aluminum escutcheon.

Color Specifications

- 1. Paint color to match Matthews MP00853 (Orange)
- 2. Paint color to match Matthews MP00809 (Blue)
- 3. Paint color to match Matthews MP00844 (Vory)
- 4. Infill paint color to match Matthews MP07102 (Dark Gray)
- 5. Scotchline #580-75 (Blue)
- 6. Scotchline #7725-99 (Fawn)
- 7. Paint color to match existing Civic Center light post (White)
- 8. Scotchline #7725-177 (Shadow Blue)

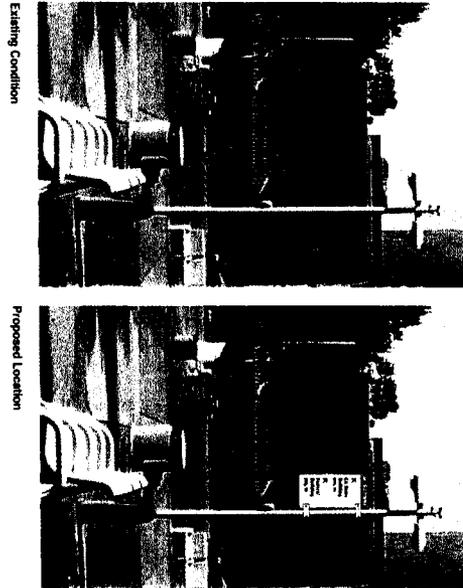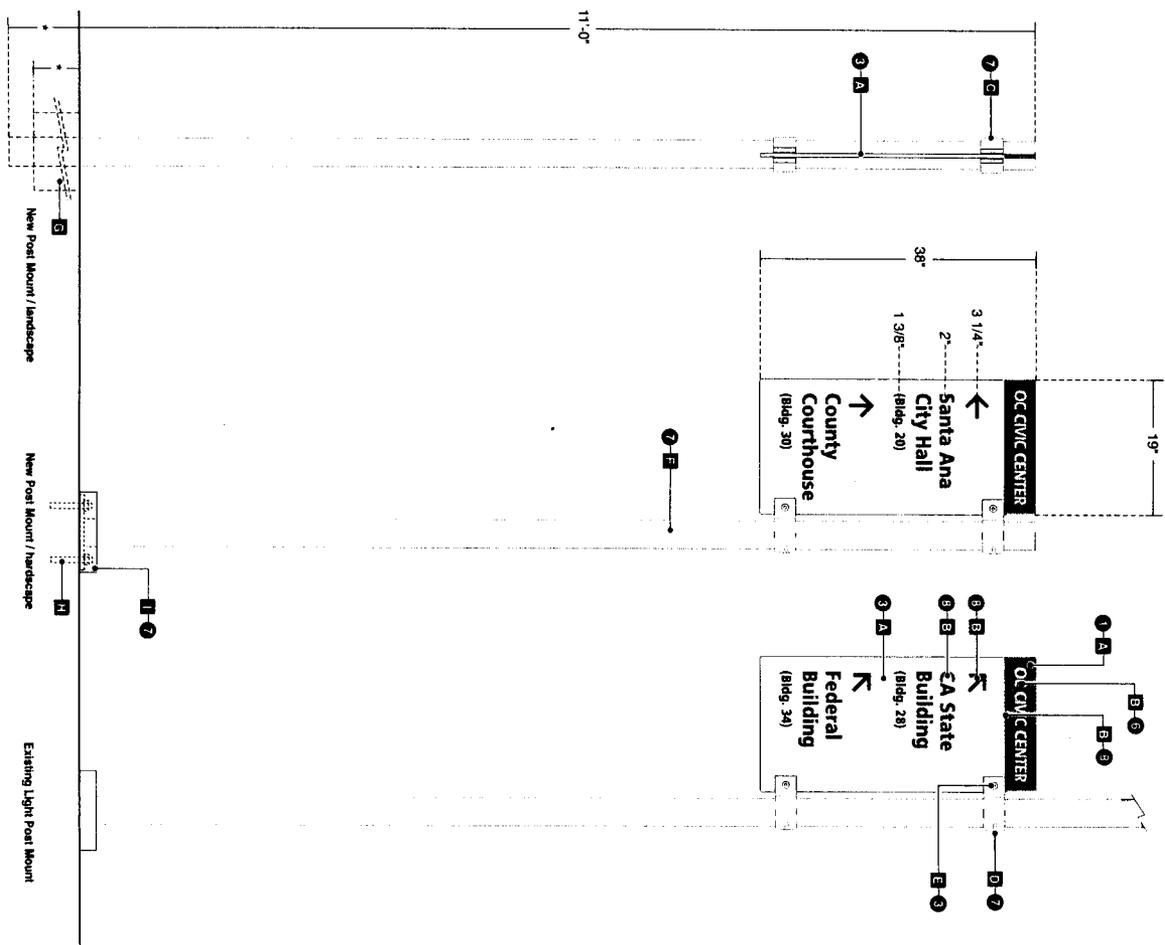

DESIGN INTENT DRAWING



KNIGHTSBRIDGE
ARCHITECTURAL PRODUCTS, INC.

3805 W. MacArthur Blvd., Suite 713
Santa Ana, California 92704
714.957.6200 FAX 714.957.6226
www.knightsbridgeproducts.com

THIS DESIGN / DRAWING IS EXCLUSIVE PROPERTY OF KNIGHTSBRIDGE ARCHITECTURAL PRODUCTS, INC. AND SHALL REMAIN THE PROPERTY OF KNIGHTSBRIDGE ARCHITECTURAL PRODUCTS, INC. NO PART OR WHOLE WITHOUT WRITTEN CONSENT FROM KNIGHTSBRIDGE ARCHITECTURAL PRODUCTS, INC.

DATE: 1.15.07

SCALE: 3/4" = 1'-0"

SHEET:

M.1-01





Sign Type M.2-00 Freestanding Directional / Double Panel
Painted aluminum plate sign panels with applied computer cut vinyl graphics.

General Specifications

- A. 1/4" thick painted aluminum plate sign panel with 1/4" radius corners.
- B. Computer cut applied vinyl graphics.
- C. Custom fabricated round aluminum mounting collar / bracket.
- D. Counter sunk, tamper-proof mounting collar set screw as required.
- E. Counter sunk, tamper-proof mounting screw.
- F. New 4" diameter round post with welded / capped top.
- G. Concrete collar / footing and post depth per engineer's specifications.
- H. Appropriate anchor per engineer's specifications.
- I. Fabricated aluminum escutchin.

Color Specifications

- 1. Paint color to match Matthews MP00853 (Orange)
- 2. Paint color to match Matthews MP08069 (Blue)
- 3. Paint color to match Matthews MP009644 (Ivory)
- 4. Infill paint color to match Matthews MP07102 (Dark Gray)
- 5. Scotchlite #580-75 (Blue)
- 6. Scotchlite #7725-99 (Fawn)
- 7. Paint color to match existing Civic Center light post (White)
- 8. Scotchlite #7725-177 (Shadow Blue)

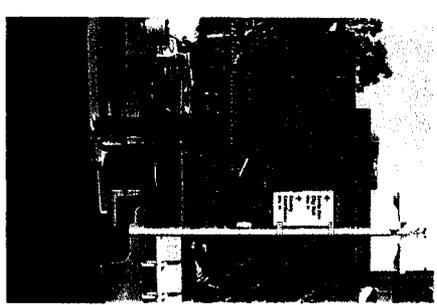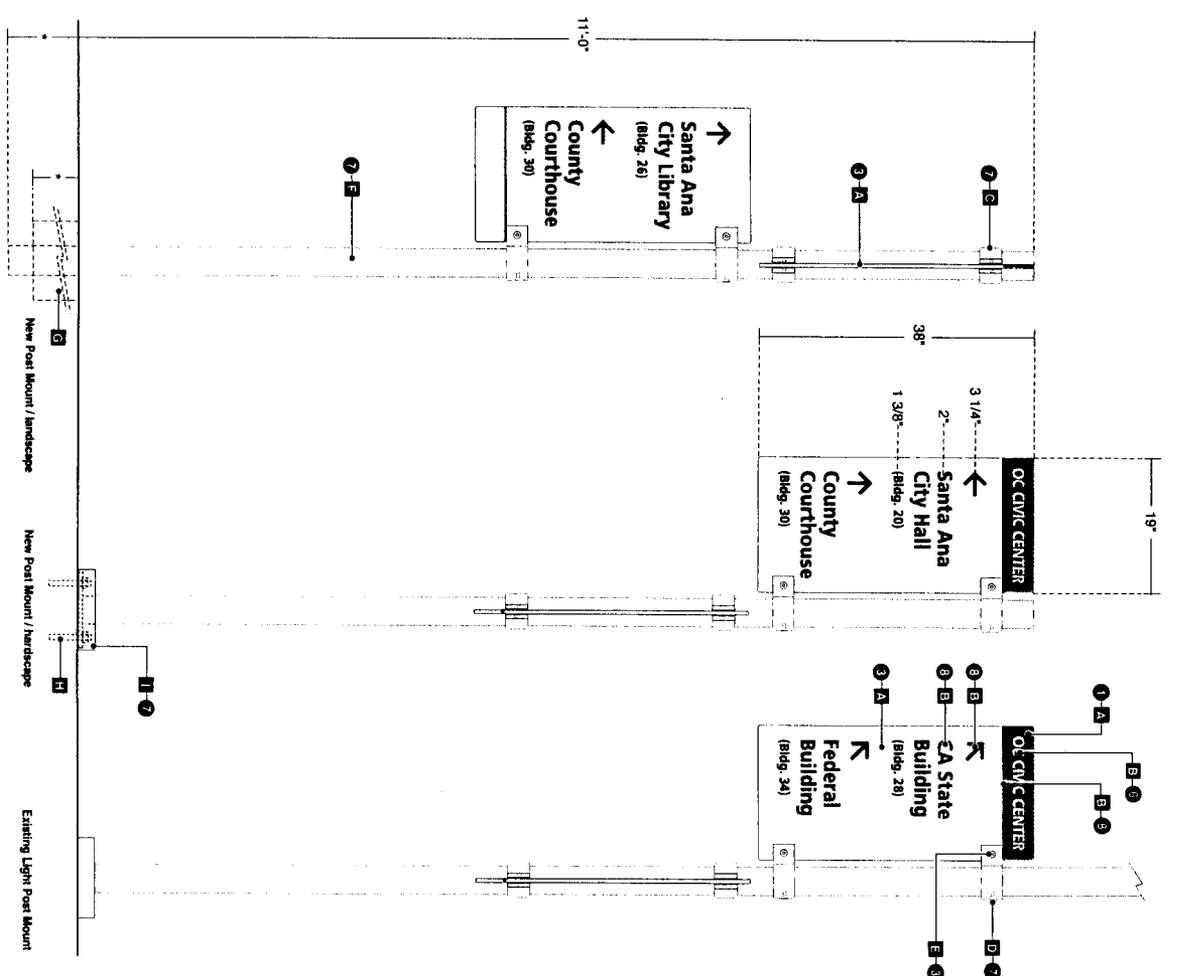

Top Panel Condition



Bottom Panel Condition

Sign Type Q.1-00 Building Identification / Wall Mounted




Painted aluminum plate sign panel with applied computer cut vinyl graphics.

General Specifications

- A. 1/8" thick painted aluminum plate sign panel.
- B. Computer cut applied vinyl graphics.
- C. 17 1/2" wide x 27 1/2" high x 1/8" thick aluminum mounting plate.
- D. Appropriate 3M VHB tape and silicone adhesive.
- E. Flat head counter sunk mounting screw.
- F. Appropriate wall anchor per engineer's specifications *

Color Specifications

- 1. Paint color to match Matthews MP00853 (Orange)
- 2. Paint color to match Matthews MP06059 (Blue)
- 3. Paint color to match Matthews MP00844 (Ivory)
- 4. Infill paint color to match Matthews MP07102 (Dark Gray)
- 5. Scotchite #580-75 (Blue)
- 6. Scotchcal #7725-99 (F swm)
- 7. Paint color to match existing Civic Center light post (White)
- 8. Scotchcal #7725-177 (Shadow Blue)

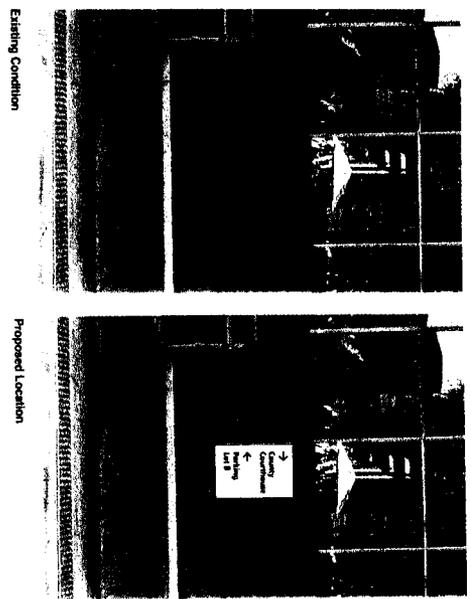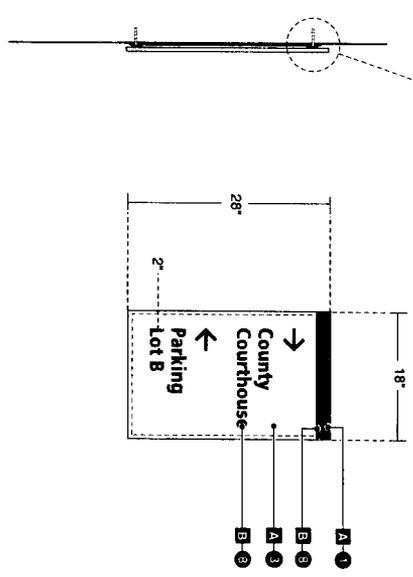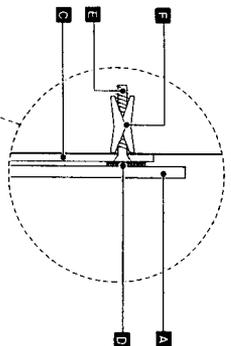

KNIGHTSBRIDGE
ARCHITECTURAL PRODUCTS, INC

3805 W. MacArthur Blvd., Suite 718
Santa Ana, California 92705
714.851.8200 FAX 714.851.8226
www.knightbridgeproducts.com

THIS DESIGN/DRAWING IS EXCLUSIVE PROPERTY OF KNIGHTSBRIDGE ARCHITECTURAL PRODUCTS, INC. AND CANNOT BE REPRODUCED OR COPIED WITHOUT WRITTEN CONSENT FROM KNIGHTSBRIDGE ARCHITECTURAL PRODUCTS, INC.

DATE: 11.15.07

SCALE: 3/4" = 1'-0"

SHEET:

Q.1-01

Sign Type S.1-00 Pole Banner Sign



Painted aluminum plate sign panels with applied computer cut vinyl graphics.

General Specifications


- A. 1/4" thick painted aluminum plate sign panel with 1/4" radius corners.
- B. Computer cut applied vinyl graphics.
- C. Custom fabricated round aluminum mounting collar / bracket.
- D. Counter sunk, tamper-proof mounting collar set screw as required.
- E. Counter sunk, tamper-proof mounting screw.
- F. New 4" diameter round post with welded / capped top.
- G. Concrete collar / footing and post depth per engineer's specifications *
- H. Appropriate anchor per engineer's specifications *
- I. Fabricated aluminum escutcheon.
- J. Full color 3M Scotchprint (seal or seasonal image).

Color Specifications

- 1. Paint color to match Matthews MP00853 (Orange)
- 2. Paint color to match Matthews MP08099 (Blue)
- 3. Paint color to match Matthews MP00844 (Ivory)
- 4. Infill paint color to match Matthews MP07102 (Dark Gray)
- 5. Scotchlite #580-75 (Blue)
- 6. Scotchlite #7725-99 (Fawn)
- 7. Paint color to match existing Civic Center light post (White)
- 8. Scotchcal #7725-177 (Shadow Blue)

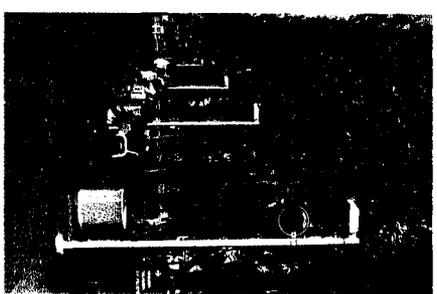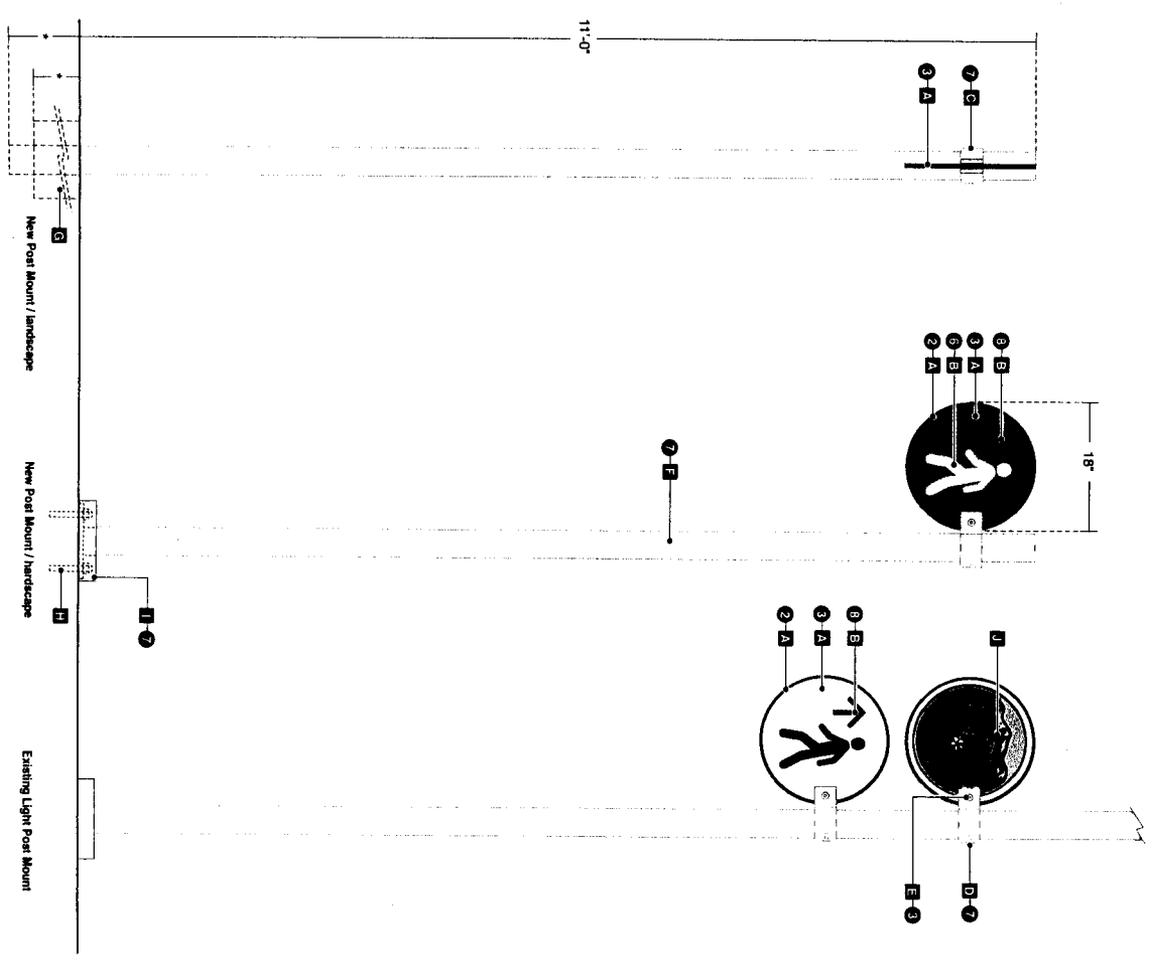

Single Sign Condition

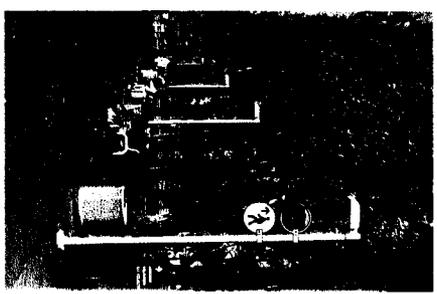

Double Sign Condition



KNIGHTSBRIDGE
ARCHITECTURAL PRODUCTS, INC.

3605 W. MacArthur Blvd., Suite 713
Santa Ana, California 92704
714.957.6200 FAX 714.957.6226
www.knightbridgeproducts.com

THIS DESIGN / DRAWING IS DECLARED
PROPERTY OF KNIGHTSBRIDGE
ARCHITECTURAL PRODUCTS, INC. AND
CANNOT BE REPRODUCED EITHER IN
PART OR WHOLE WITHOUT WRITTEN
ARCHITECTURAL PRODUCTS, INC.

DATE: 1.15.07

SCALE: 3/4" = 1'-0"

SHEET:

S.1-01



Sign Type Q.2-00 Building Identification / Freestanding




Painted aluminum plate sign panels with applied computer cut vinyl graphics and a porcelain enamel seal.

General Specifications

- A. 1/4" thick painted aluminum plate sign panel with 1/4" radius corners.
- B. Computer cut applied vinyl graphics.
- C. 1/8" thick Porcelain enamel seal.
- D. Custom fabricated round aluminum mounting collar / bracket.
- E. Counter sunk, tamper-proof mounting collar set screw as required.
- F. Appropriate paving anchor per engineer's specifications
- G. 3" diameter round post with welded / capped top.
- H. Fabricated aluminum escutcheon.

Color Specifications

- 1. Paint color to match Matthews MP00853 (Orange)
- 2. Paint color to match Matthews MP08069 (Blue)
- 3. Paint color to match Matthews MP00844 (Ivory)
- 4. Infill paint color to match Matthews MP07102 (Dark Gray)
- 5. Scotchlite #580-75 (Blue)
- 6. Scotchlite #7725-99 (Fawn)
- 7. Paint color to match existing Civic Center light post (White)
- 8. Scotchlite #7725-177 (Shadow Blue)

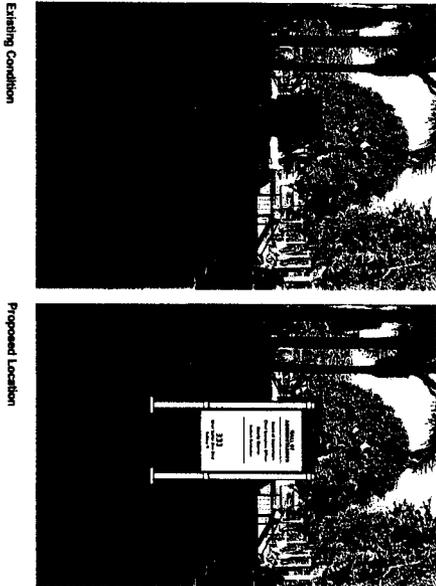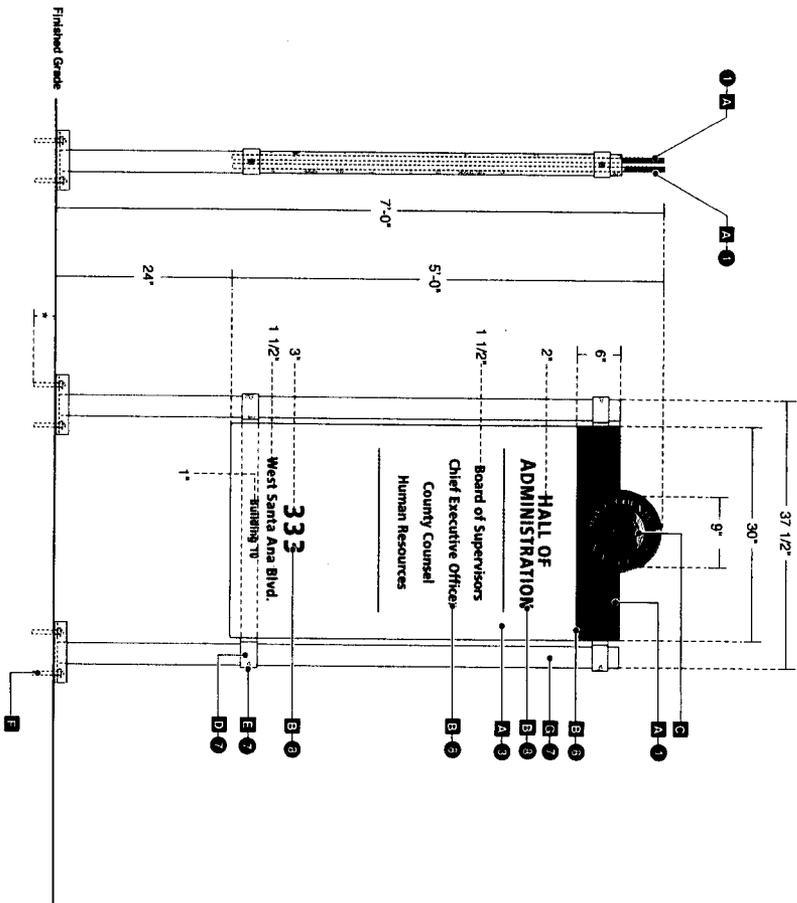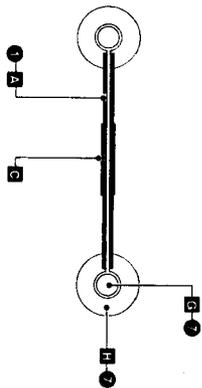

Sign Type D.1-00 Parking Facility Identification



Painted aluminum plate sign panel with applied computer cut vinyl graphics.

General Specifications

- A. 3/16" thick painted aluminum plate sign panel.
- B. Computer cut applied vinyl graphics.
- C. 35" wide x 42" high x 1/4" thick aluminum mounting plate.
- D. Appropriate 3M VHB tape and silicone adhesive.
- E. Flat head counter sunk mounting screw.
- F. Appropriate wall anchor per engineer's specifications *

Color Specifications

- 1. Paint color to match Matthews MP00853 (Orange)
- 2. Paint color to match Matthews MP08069 (Blue)
- 3. Paint color to match Matthews MP00944 (Ivory)
- 4. Infill paint color to match Matthews MP07102 (Dark Gray)
- 5. Scotchlite #580-75 (Blue)
- 6. Scotchcal #7725-99 (Fawn)
- 7. Paint color to match existing Civic Center light post (White)
- 8. Scotchcal #7725-177 (Shadow Blue)

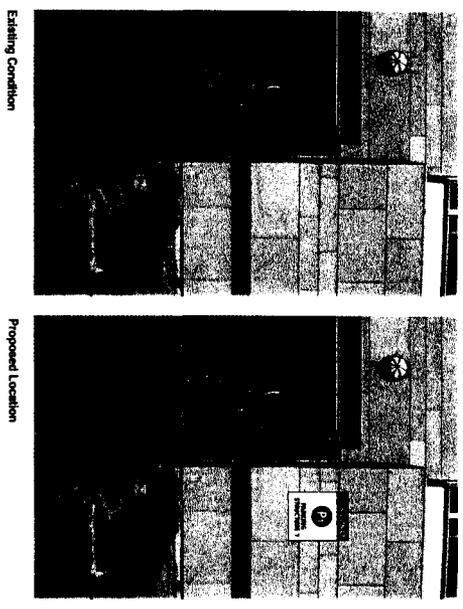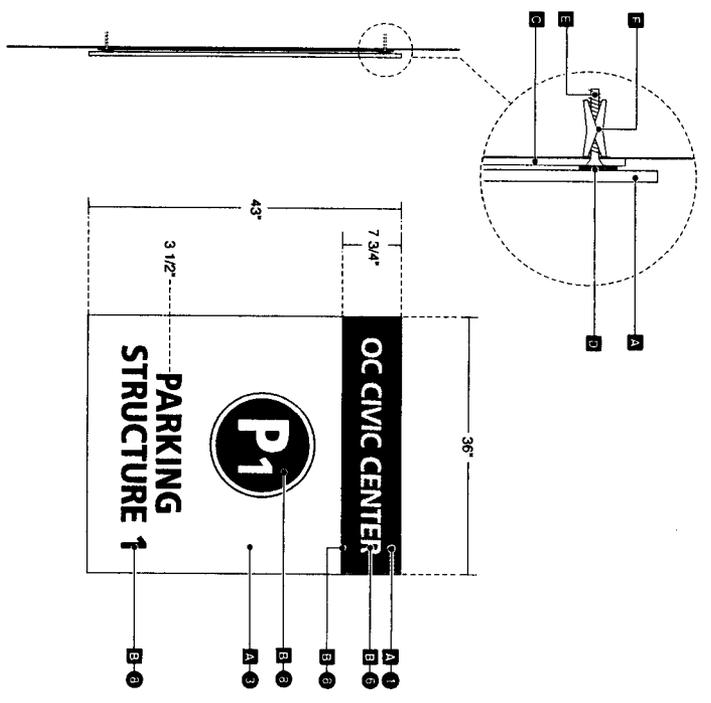

3905 W. MacArthur Blvd., Suite 713
Santa Ana, California 92704
714.957.6200 FAX 714.957.6226
www.knightbridgeproducts.com

THIS DESIGN / DRAWING IS EXCLUSIVE PROPERTY OF KNIGHTSBRIDGE ARCHITECTURAL PRODUCTS, INC. AND SHALL REMAIN THE PROPERTY OF KNIGHTSBRIDGE ARCHITECTURAL PRODUCTS, INC. ANY REPRODUCTION OR USE WITHOUT WRITTEN PERMISSION IS STRICTLY PROHIBITED.

DATE: 1.15.07

SCALE: 3/4" = 1'-0"

SHEET:
D.1-01



KNIGHTSBRIDGE
 ARCHITECTURAL PRODUCTS, INC.

3605 W. MacArthur Blvd., Suite 713
 Santa Ana, California 92704
 714.957.6200 FAX 714.957.6226
 www.knightbridgeproducts.com

THIS DESIGN / DRAWING IS EXCLUSIVE
 PROPERTY OF KNIGHTSBRIDGE
 ARCHITECTURAL PRODUCTS, INC. AND
 CANNOT BE REPRODUCED EITHER IN
 PART OR WHOLE WITHOUT WRITTEN
 ARCHITECTURAL PRODUCTS, INC.

DATE: 1.12.07

SCALE: 1/2" = 1'-0"

SHEET:

R.2-01




Sign Type R-2-00 Electronic Marquee / Small
 Fabricated aluminum sign cabinet with cut out aluminum letters, LED message board, and full color porcelain enamel seal. Sign cabinet rests on a stone base to match adjacent site wall.

General Specifications


- A. Fabricated aluminum cabinet / LED display enclosure.
- B. 3/8" high x 1/2" thick, cut out aluminum letters.
- C. 2 1/8" high x 3/8" thick, cut out aluminum letters.
- D. Fabricated aluminum trim element.
- E. 0.9 Pixel Full Color LED display by TRANS-LUX.
- F. 1/2" thick full color porcelain enamel seal.
- G. Masonry stone base to match adjacent site wall.
- H. Masonry stone base cap to match adjacent site wall cap.
- I. Poured-in-place concrete base / footing per engineer's specifications.

Color Specifications

- 1. Paint color to match Matthews MP00853 (Orange)
- 2. Paint color to match Matthews MP08059 (Blue)
- 3. Paint color to match Matthews MP00844 (Ivory)
- 4. Infill paint color to match Matthews MP07102 (Dark Gray)

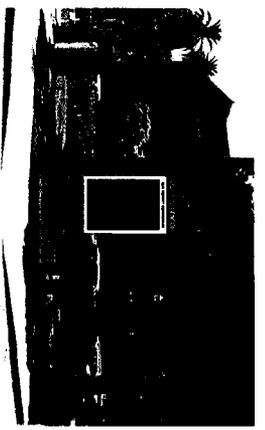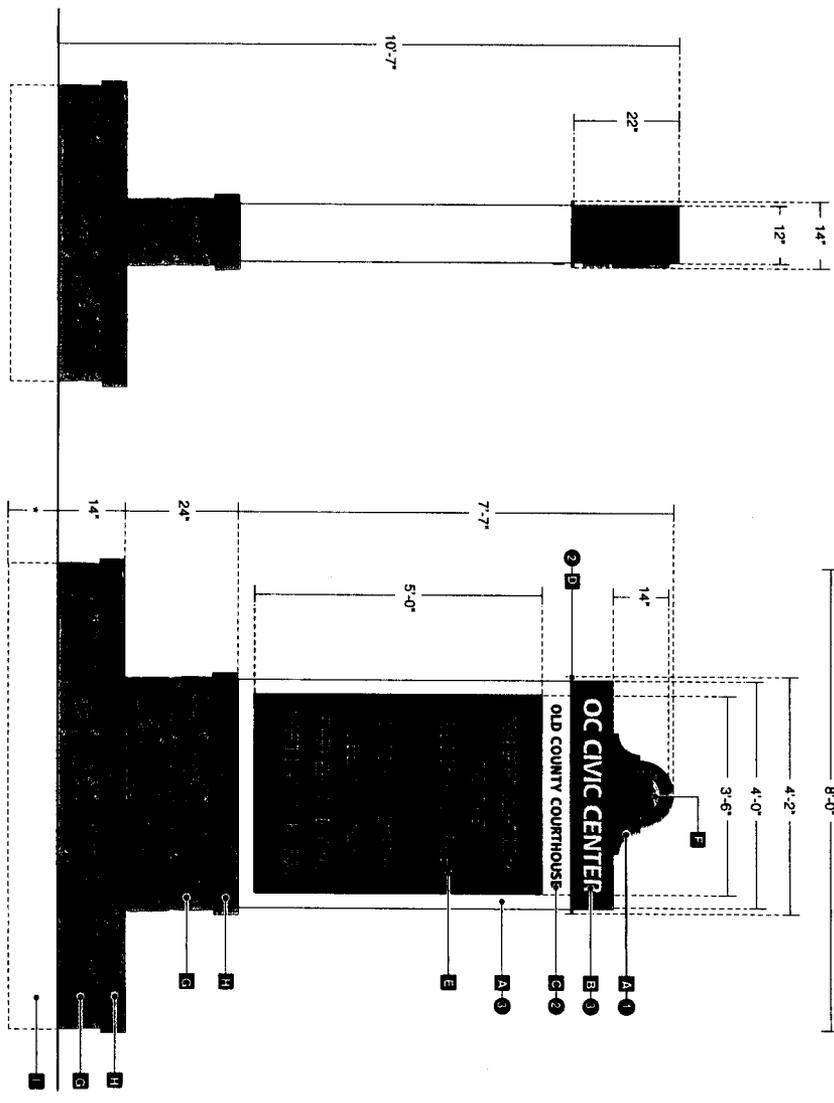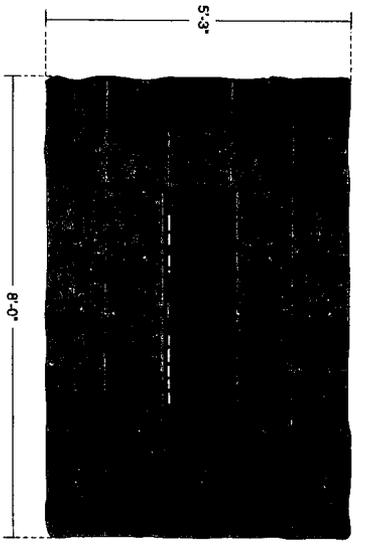

Existing Condition

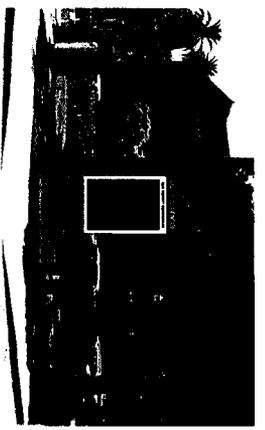

Proposed Location



DATE: 1.15.07

SCALE: 3/4" = 1'-0"

SHEET:

T.1-01

Sign Type T.1-00 Old Courthouse Parking Identification

Painted aluminum plate sign panels with applied computer cut vinyl graphics and a porcelain enamel seal.

General Specifications

- A. 1/4" thick painted aluminum plate sign panel.
- B. Computer cut applied vinyl graphics.
- C. 1/8" thick Porcelain enamel seal.
- D. Custom fabricated round aluminum mounting collar / bracket.
- E. Counter sunk, tamper-proof mounting collar set screw as required.
- F. Concrete collar / footing and post depth per engineer's specifications.
- G. 3" diameter round post.
- H. Custom cast final to match existing courthouse signage

Color Specifications

- 1. Paint color to match Matthews MP00853 (Orange)
- 2. Paint color to match Matthews MP08069 (Blue)
- 3. Paint color to match Matthews MP00844 (Ivory)
- 4. Infill paint color to match Matthews MP07102 (Dark Gray)
- 5. Scotchlie #580-75 (Blue)
- 6. Scotchlie #7725-99 (Fawn)
- 7. Paint color to match existing Civic Center light post (White)
- 8. Scotchlie #7725-177 (Shadow Blue)
- 9. Reflective Green to match existing signage.
- 10. Reflective White to match existing signage.
- 11. Charcoal Gray to match existing courthouse signage.

